

PROPOSED SECOND FLOOR PLAN

SCALE 1/4" = 1'-0"

SNOW SHOE TRAIL LLC
VERNON, N.J.

ELIZABETH REEVE
ARCHITECT & PLANNER


22 CHURCH STREET
NEWTON, NJ 07860
NJ LICENSE AI-28187

01/25/21

2 OF 3


ZONING DRAWINGS 01/25/2021

Rev No	Date	Rev No	Des	Chkd	Appr
Approvals					
CLIENT					
SNOW SHOE TRAIL LLC PAUL WIEBEL VERNON, N.J.					
PROJECT TITLE					
PROPOSED NEW RESIDENCE					
DWG TITLE					
FLOOR PLANS					
CITY	STATE	LOT	BLOCK		
VERNON	NJ	12	526		
DATE	SCALE	DWN	CHK'D		
10/14/2020	1/4" = 1'-0"	PTK	PTK		
PROJ. NO.	CUST. NO.	DWG. NO.			
			SHEET 2 OF 3		

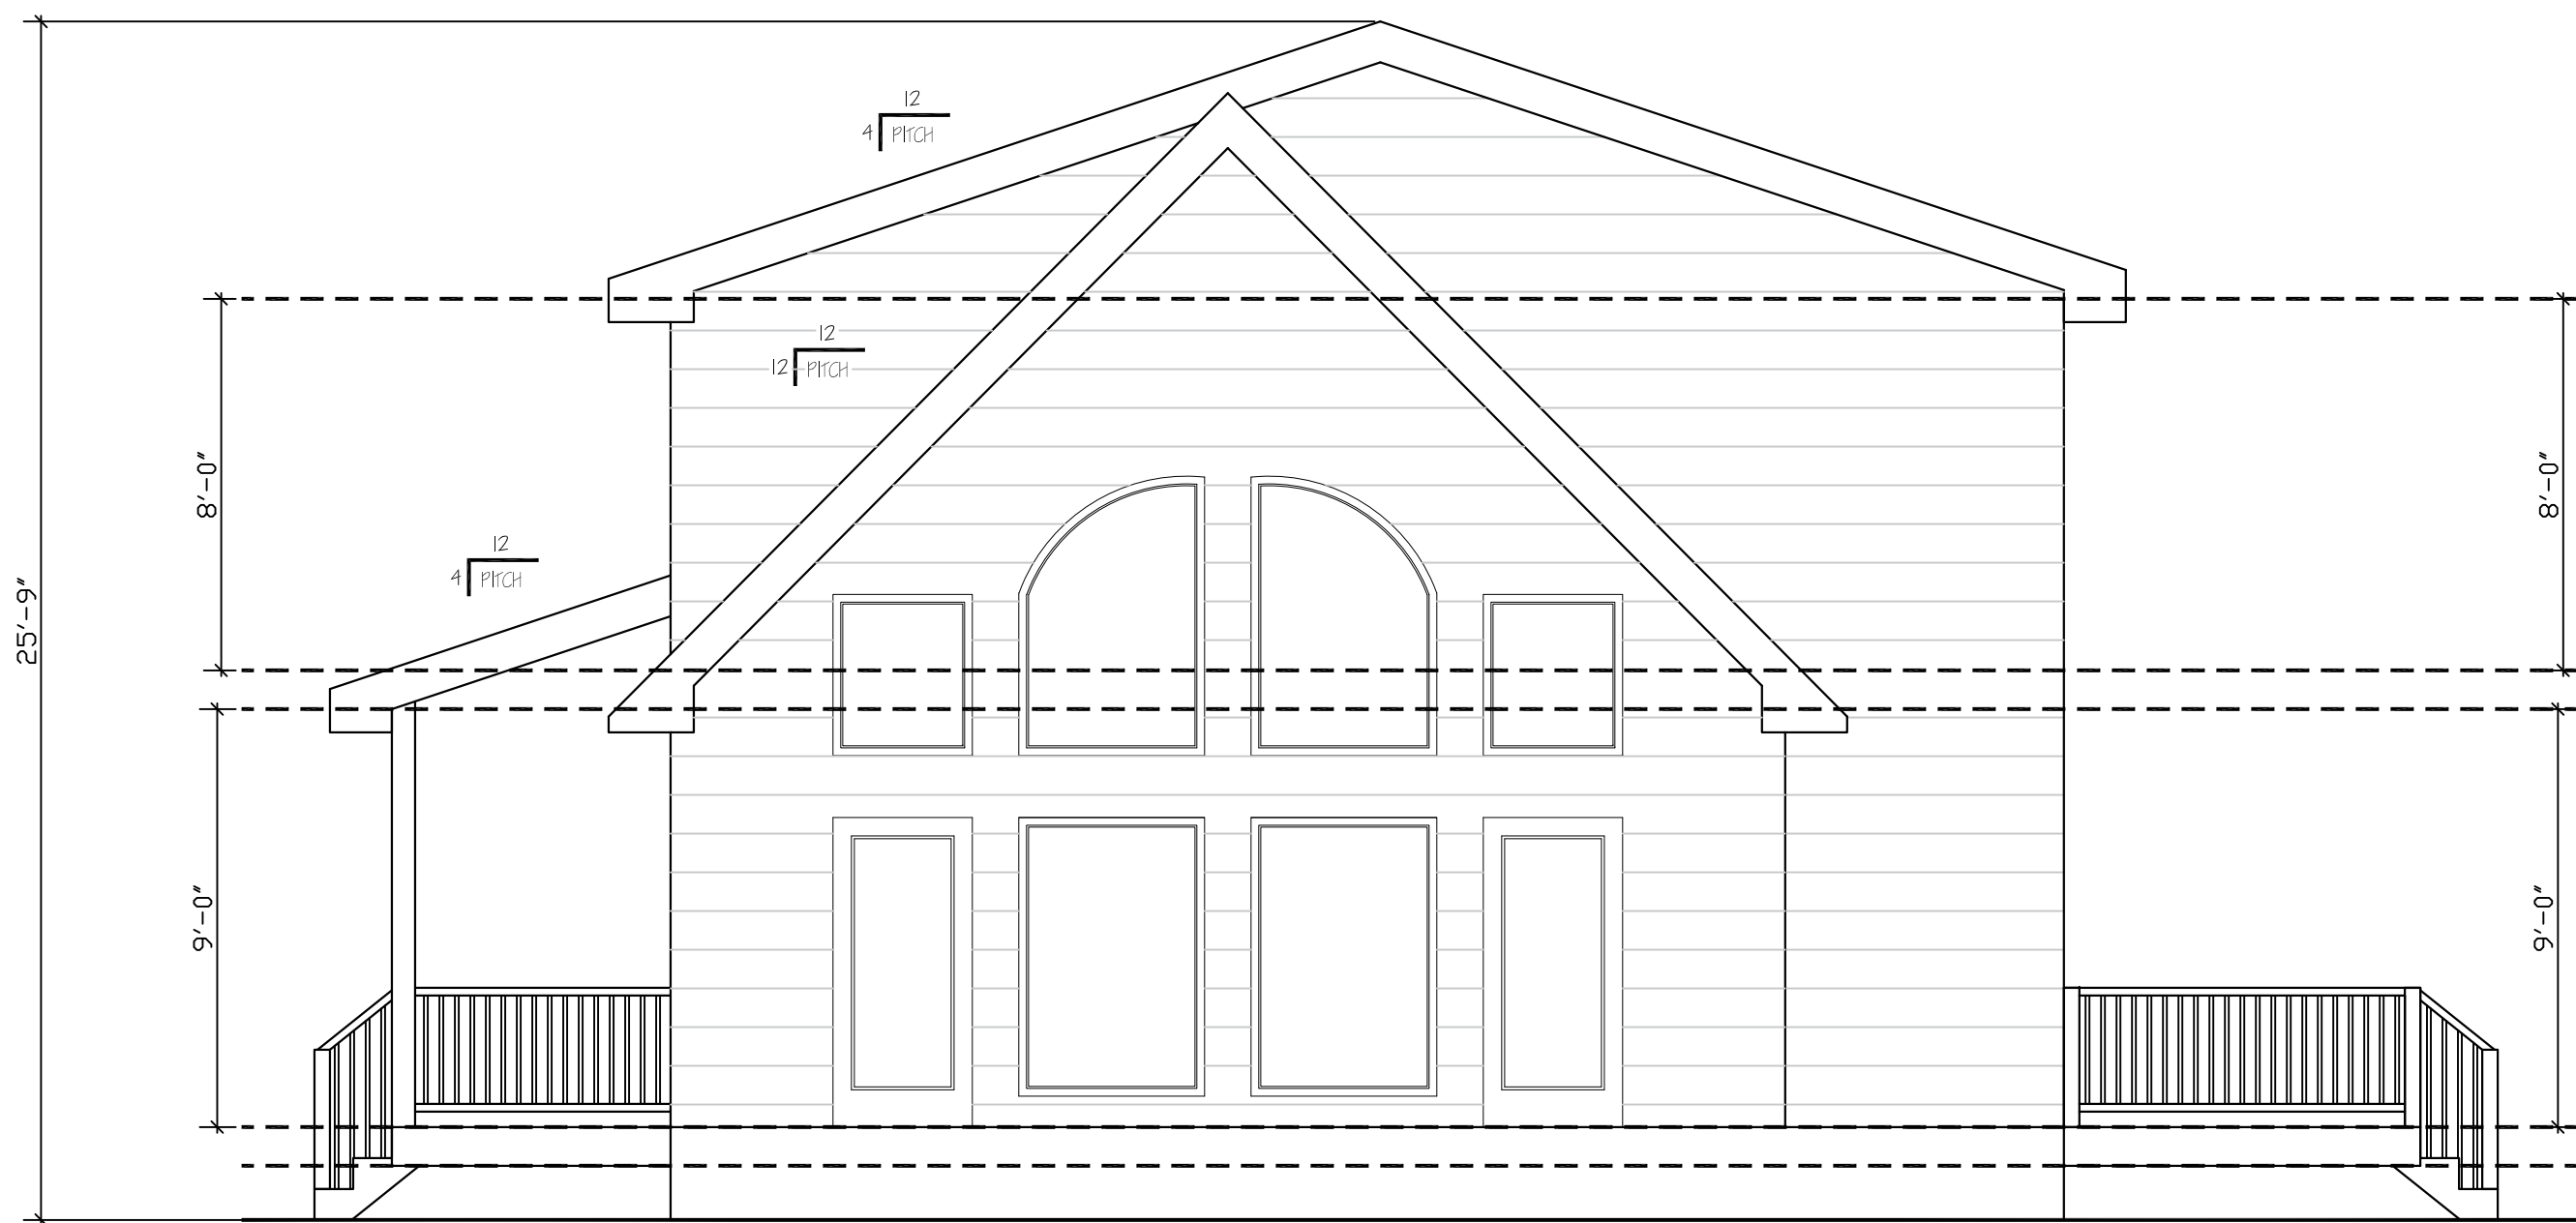


PROPOSED RIGHT ELEVATION

SCALE 1/4" = 1'-0"

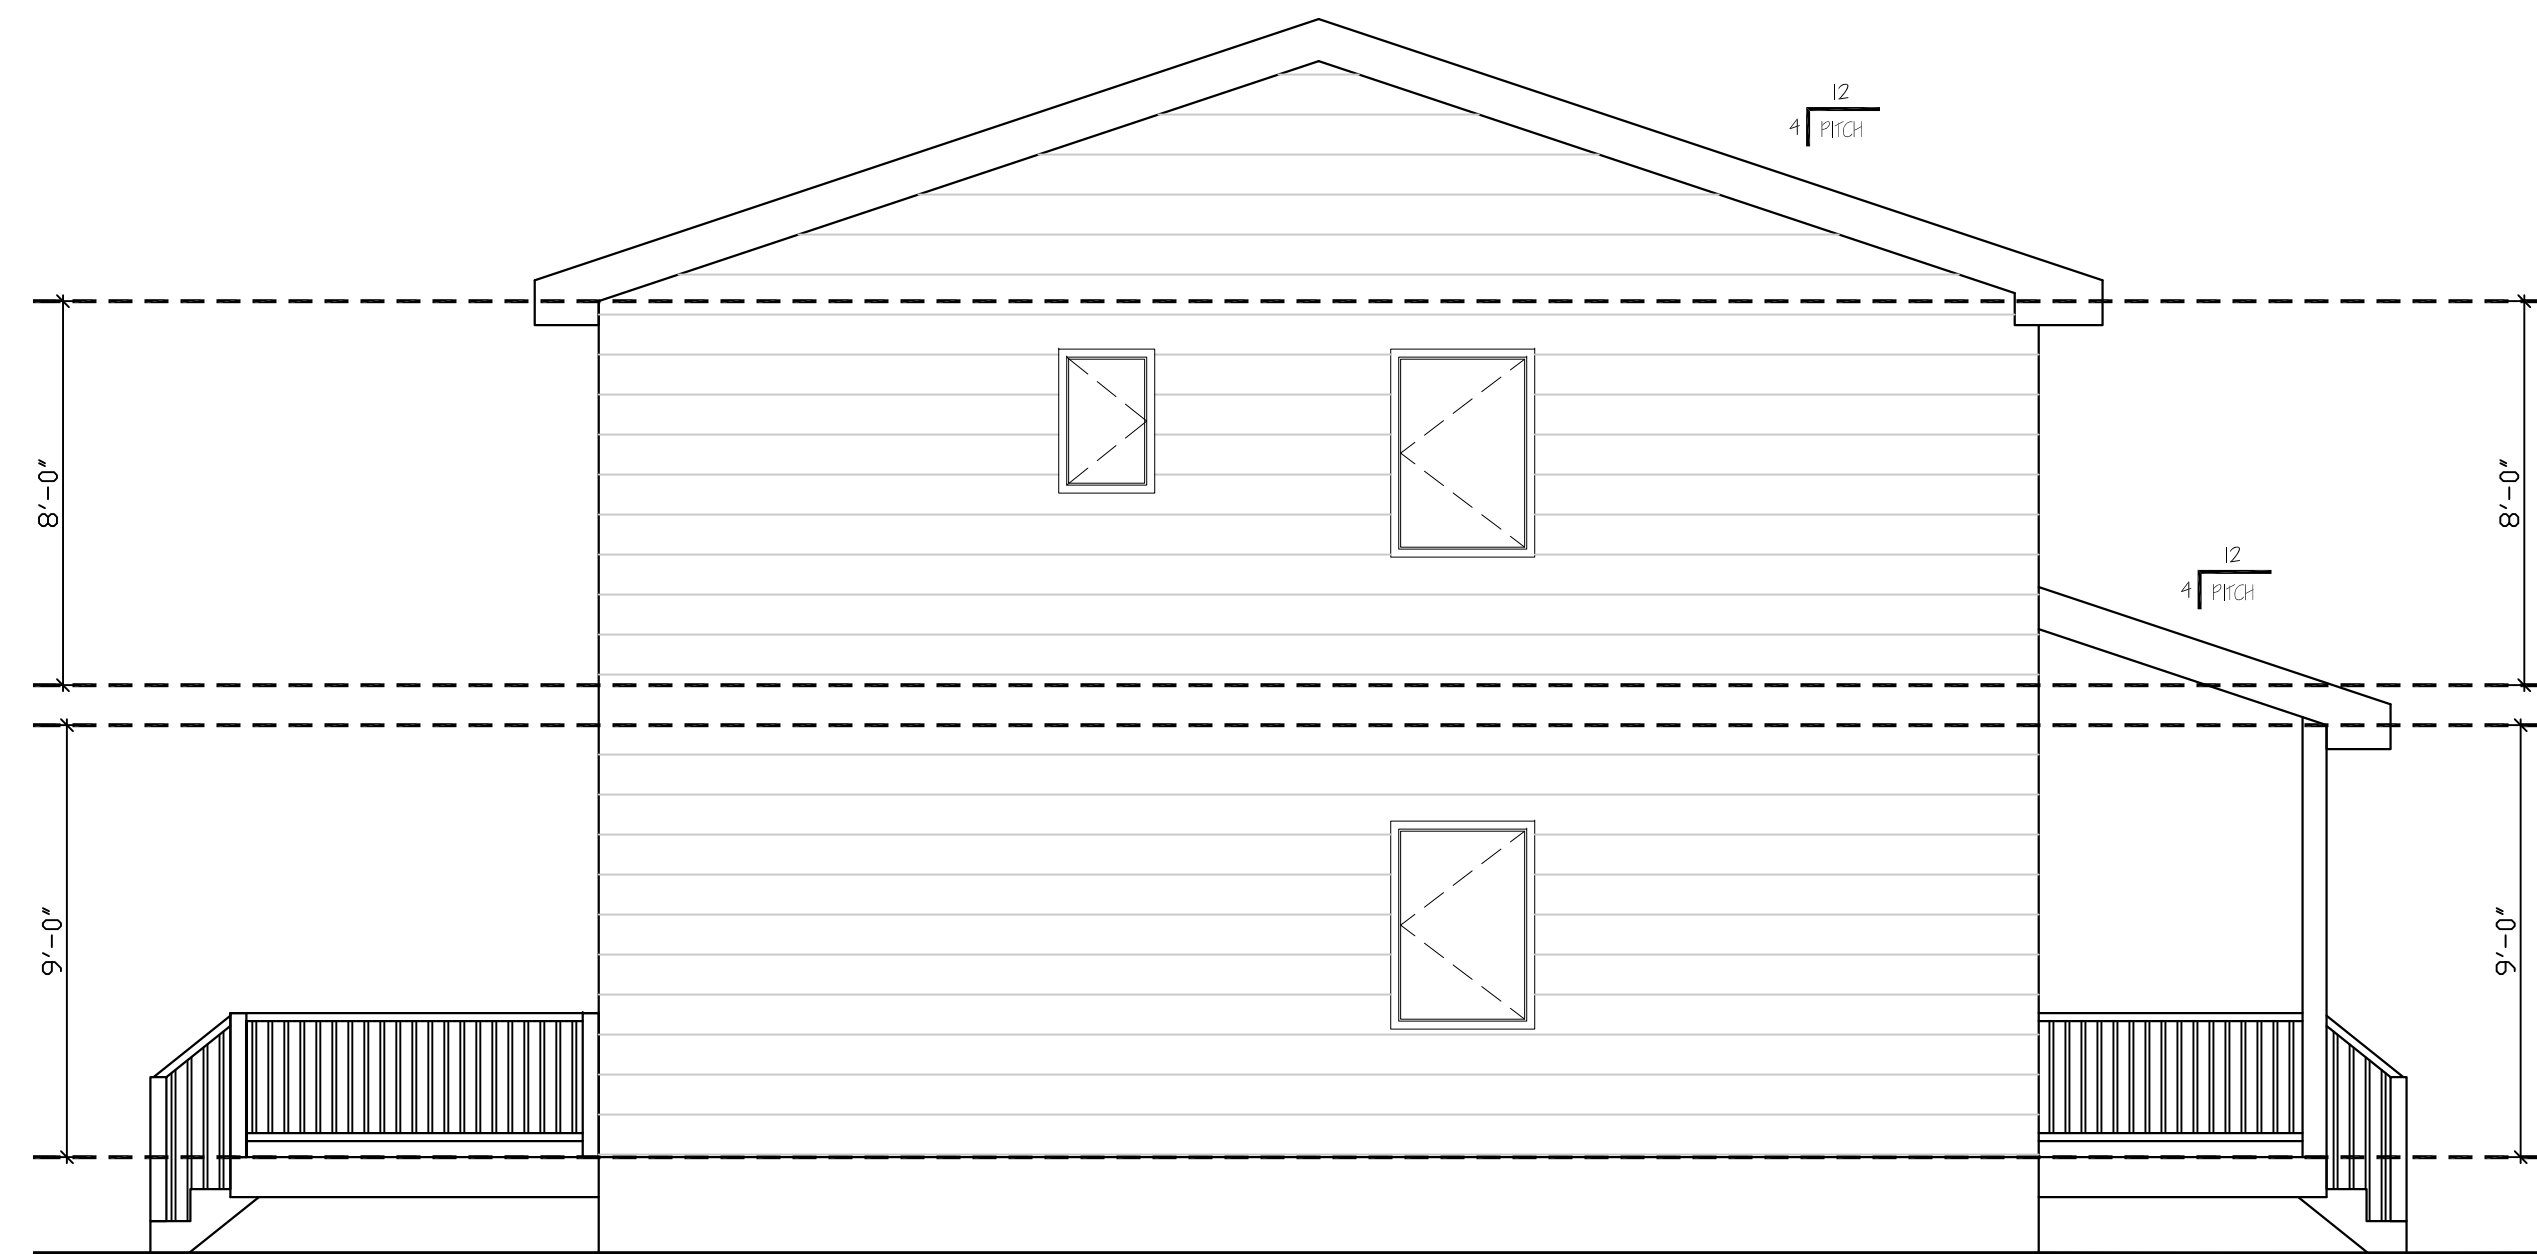


PROPOSED LEFT ELEVATION

SCALE 1/4" = 1'-0"

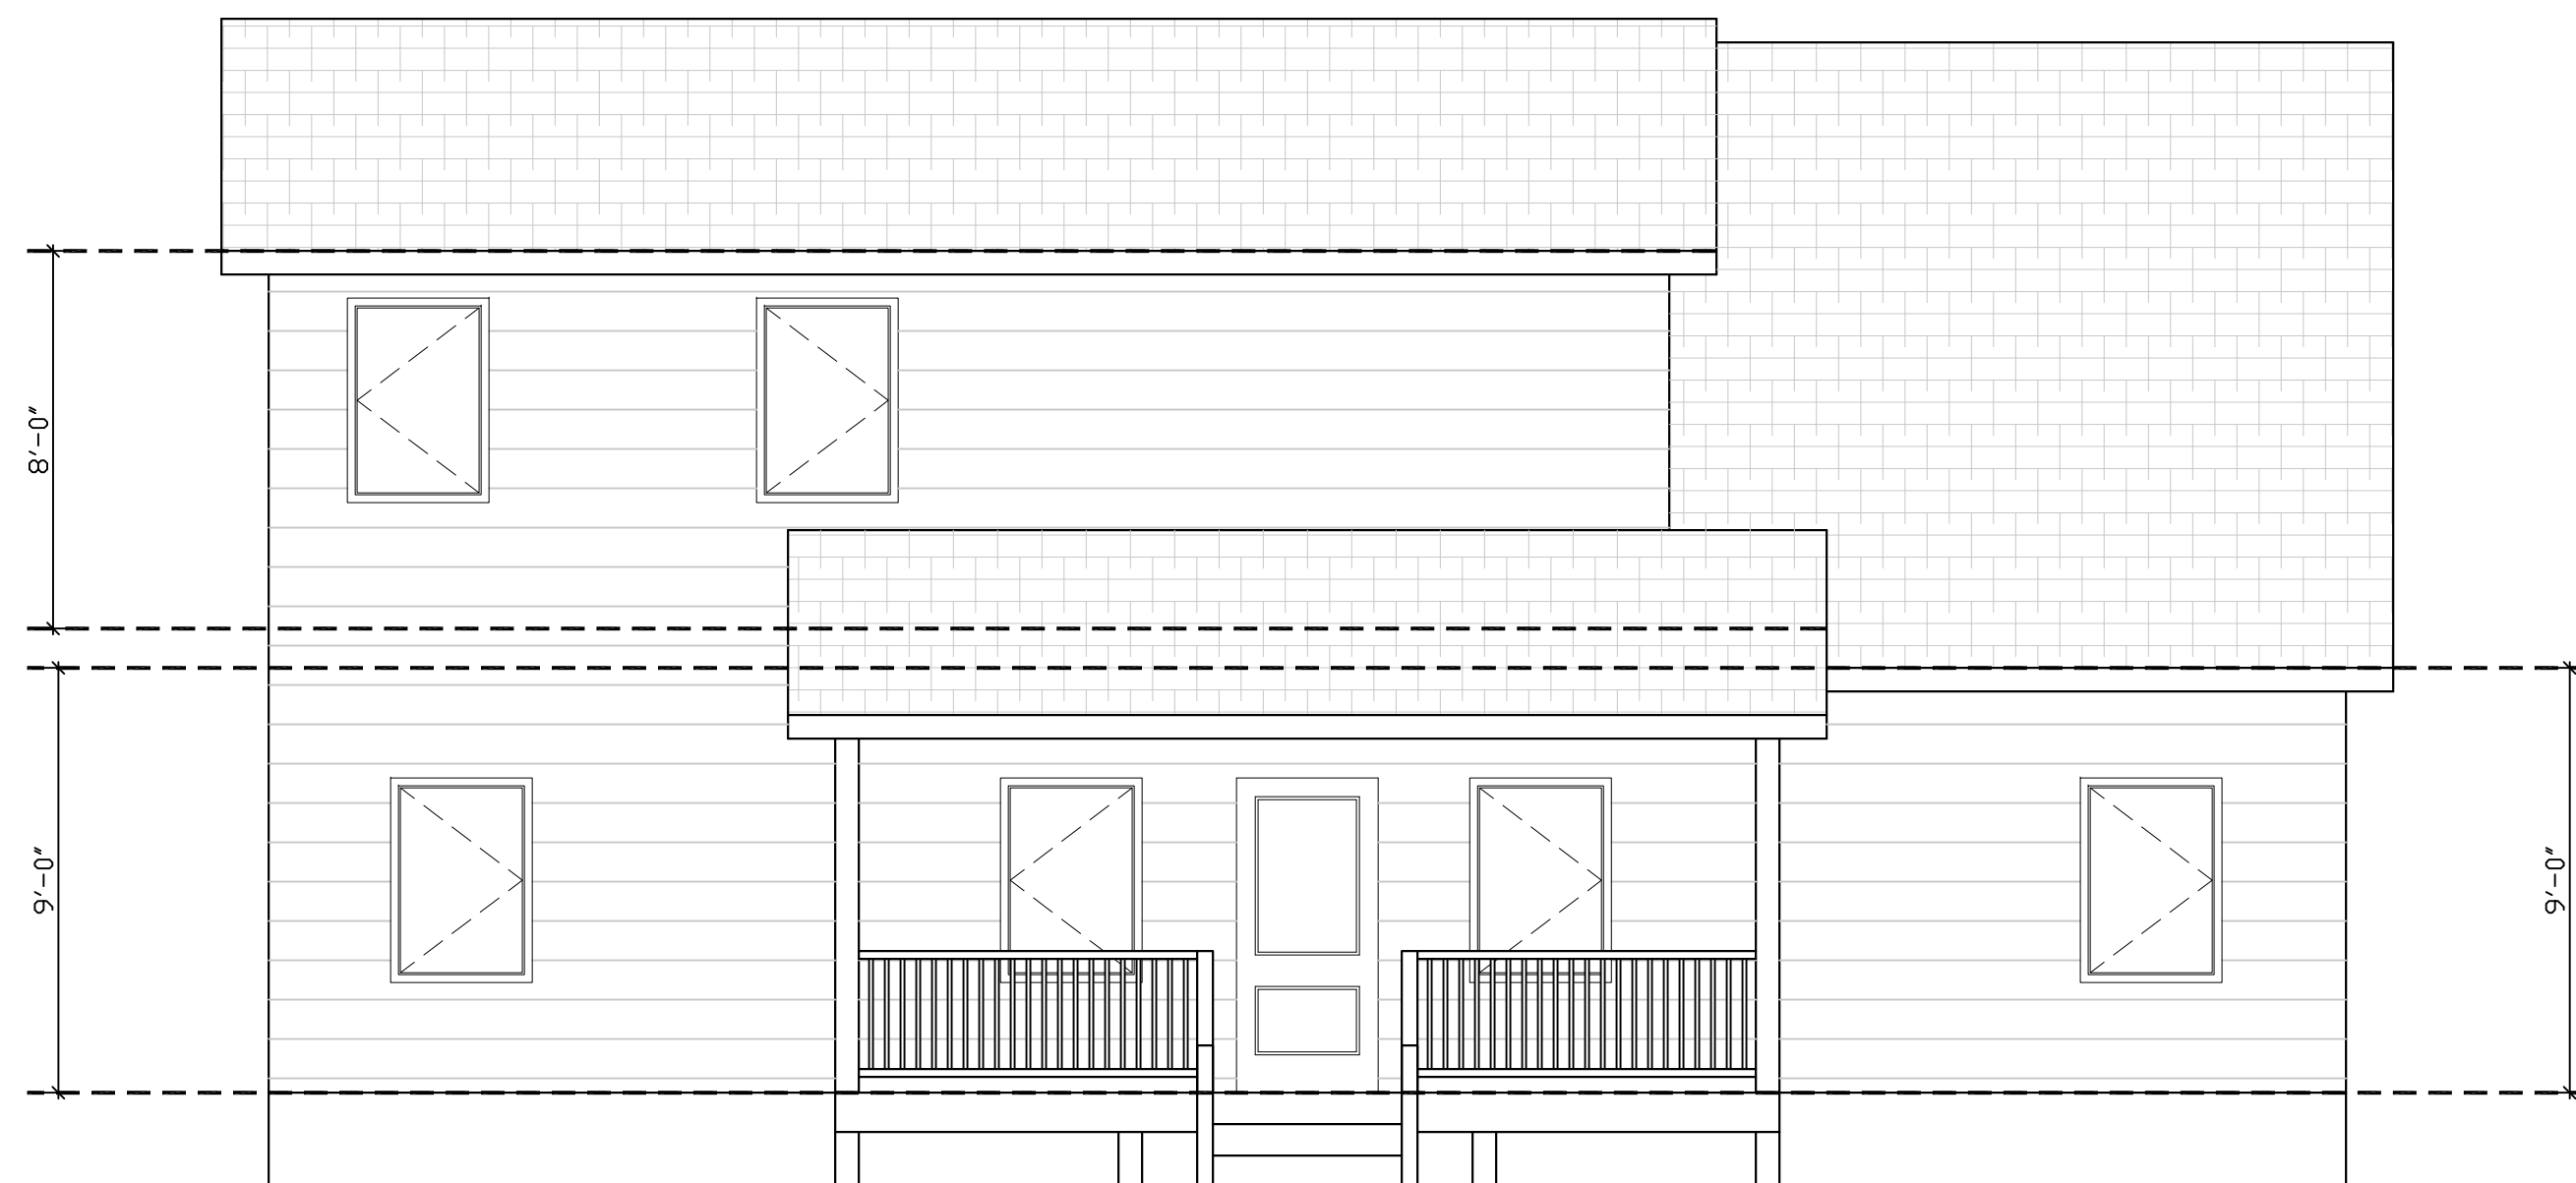

PROPOSED FRONT ELEVATION

SCALE 1/4" = 1'-0"

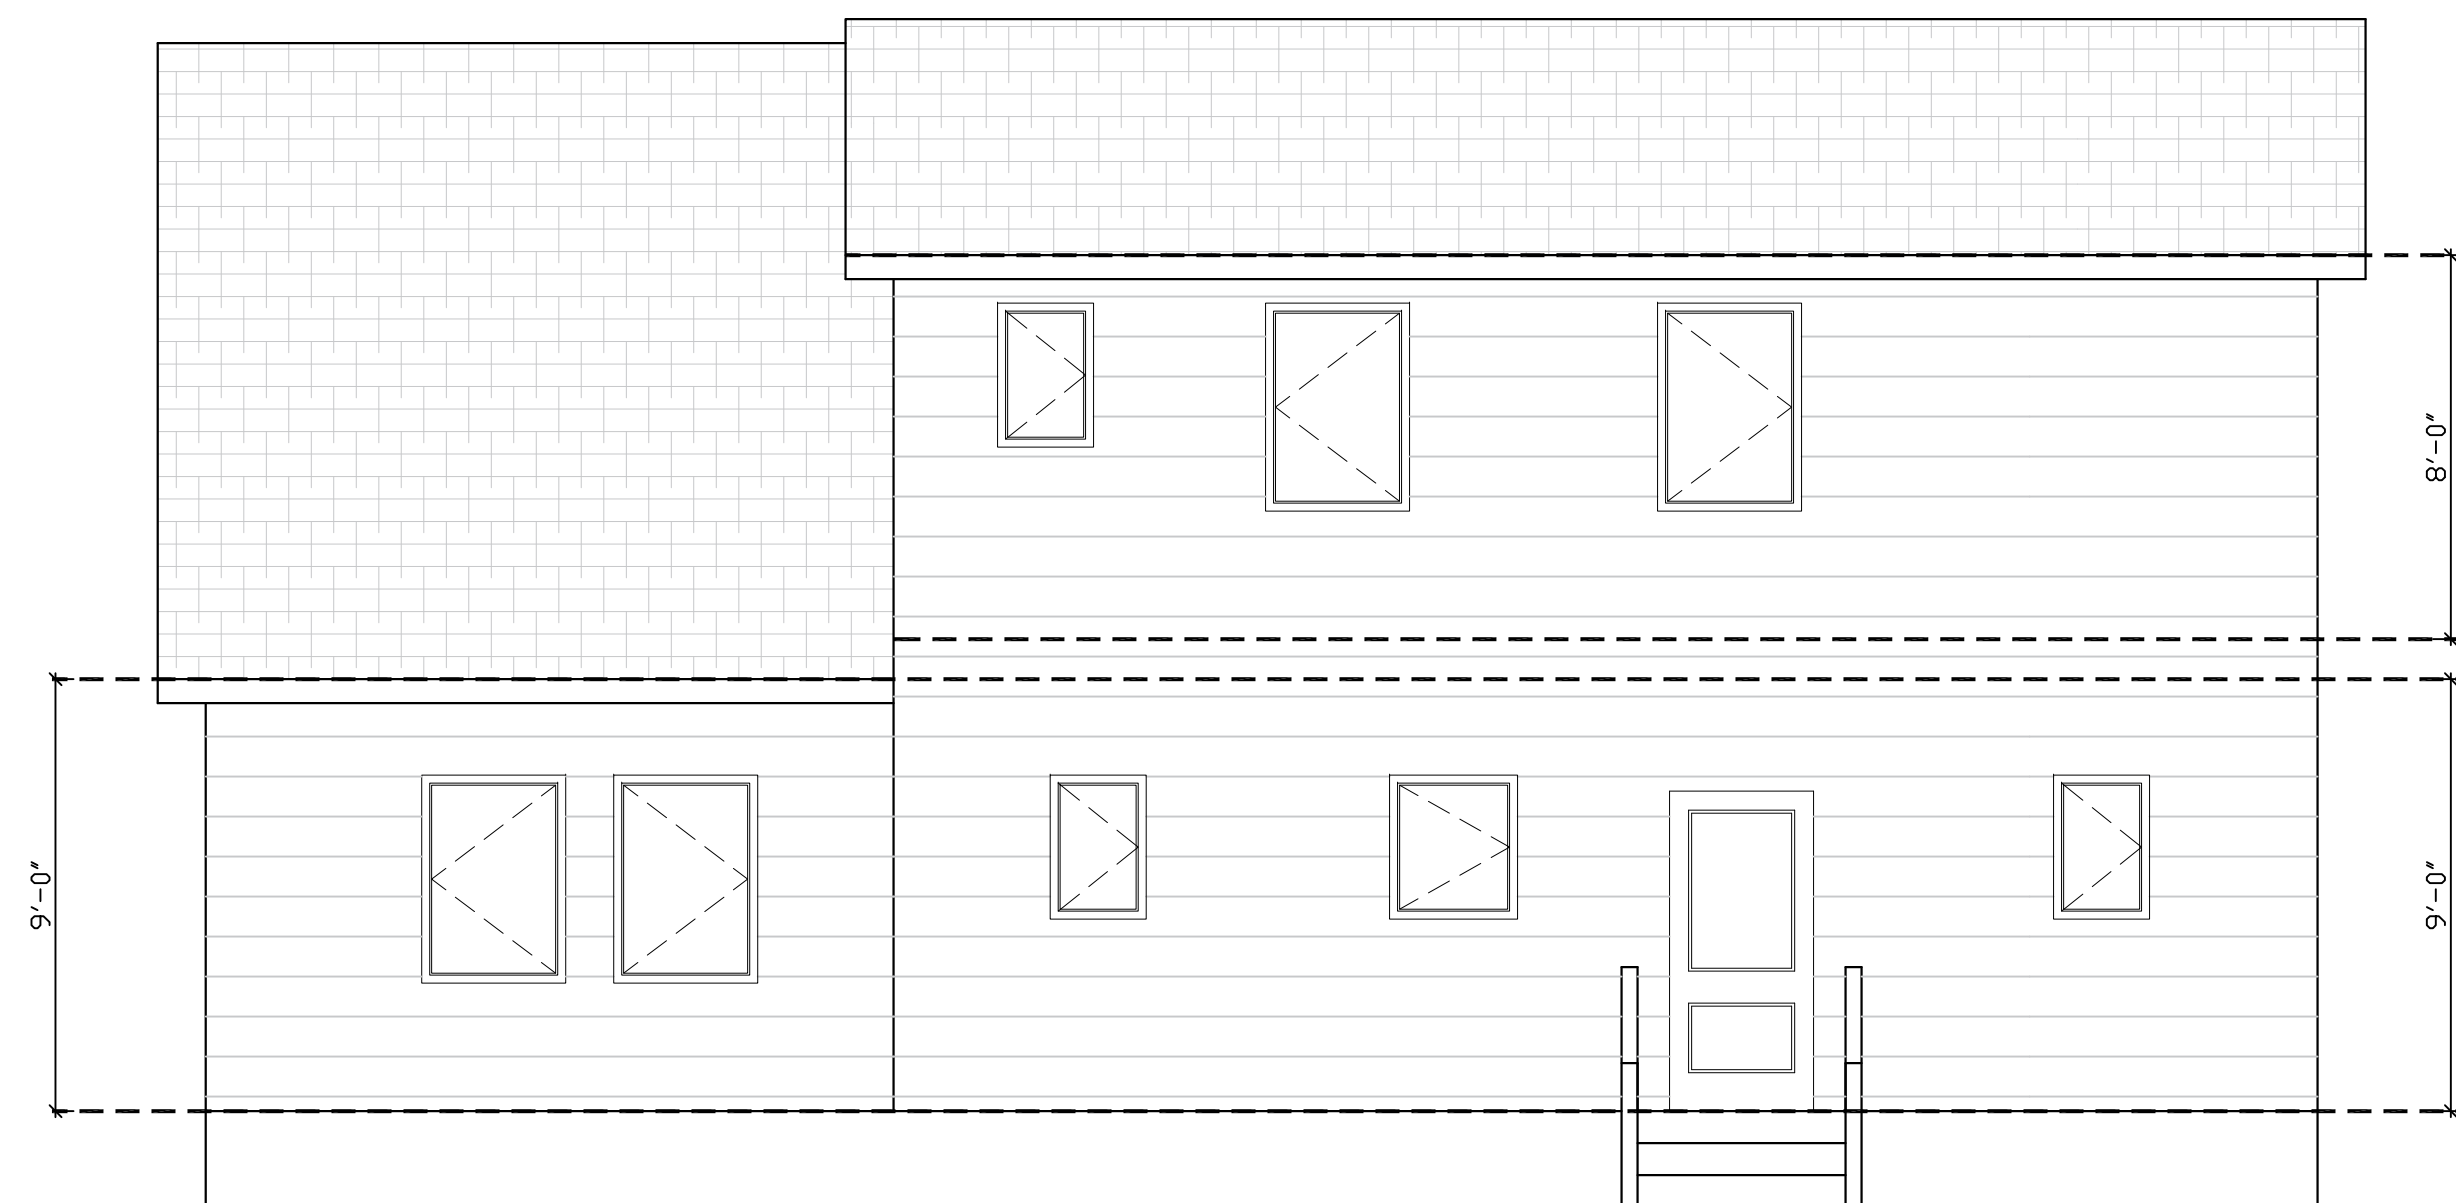

PROPOSED REAR ELEVATION

SCALE 1/4" = 1'-0"

SNOW SHOE TRAIL LLC
VERNON, N.J.

ELIZABETH REEVE
ARCHITECT & PLANNER

01/25/21

ARCHITECTURE PLANNING INTERIOR HISTORIC PRESERVATION

22 CHURCH STREET NEWTON, NJ 07998 3 OF 3

NJ LICENSE AT-88187 862.266.1914

ZONING DRAWINGS 01/25/2021

Rev No	Date	Rev No	Des	Chkd	Appr
Approvals					

CLIENT
SNOW SHOE TRAIL LLC
PAUL WIEBEL
VERNON, N.J.

PROJECT TITLE
PROPOSED NEW RESIDENCE

DWG TITLE
FLOOR PLANS

CITY VERNON	STATE NJ	LOT 12	BLOCK 526
DATE 10/14/2020	SCALE 1/4"=1'-0"	DWNR PTK	CHKD PTK

PROJ. NO. CUST. NO. DWG. NO. SHEET 3 OF 3