


October 6, 2017 - 11:38 AM J:\Projects\Vermon Twp\Concept Plans\16026-Concept Overall.dwg (Morrill) HAROLD E. FELLOW & ASSOCIATES, INC.

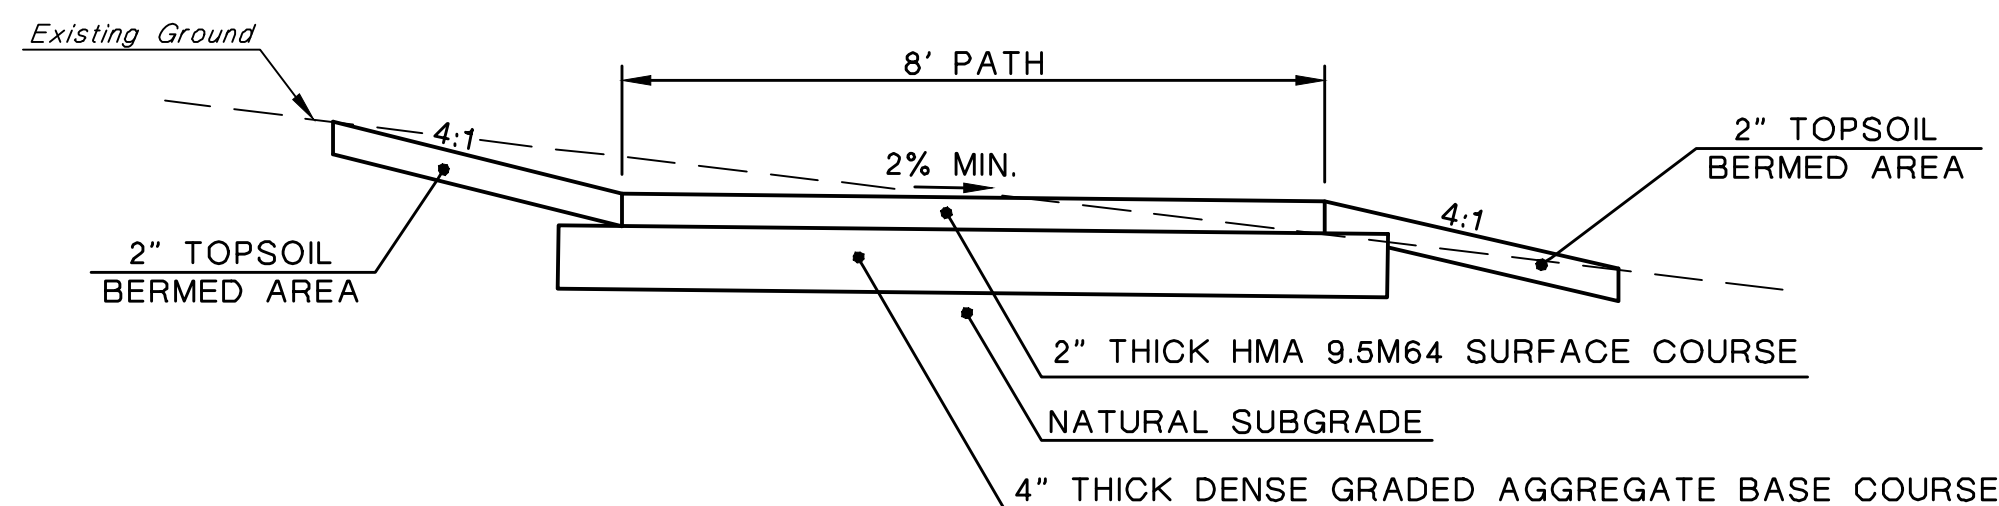

**DETAIL - BICYCLE/WALKING TRAIL**

COPYRIGHT © 2017 HAROLD E. FELLOW & ASSOCIATES, INC.  
All rights reserved. The copying or reuse of this document or any portion thereof is prohibited without the written consent of Harold E. Fellow & Associates, Inc. This Drawing is the sole property of Harold E. Fellow & Associates, Inc. and has been prepared specifically for use by the Owner of this Project at this Site. It is not to be used by any other person or for any other purpose or location without the advance written consent of Harold E. Fellow & Associates, Inc.

PROPOSED BICYCLE/WALKING TRAIL			
VERNON TOWNSHIP - SUSSEX COUNTY - NEW JERSEY			
LAYOUT PLAN			
HAROLD E. FELLOW & ASSOCIATES, INC. CERTIFICATE OF AUTHORIZATION No. 24GA27959300 CONSULTING ENGINEERS 17 PLAINS ROAD - AUGUSTA - N.J. 07822 ph. (973) 948-6463 fax. (973) 948-2916		DRAWN BY: M.J.M./B.D.J. CHECKED BY: C.L.S. FIELD BOOK: N/A FILE No. 16-026	
DATE: OCTOBER 2017		SCALE: 1" = 200' SHEET No. 1 of 2	
<b>CORY L. STONER, P.E.</b> PROFESSIONAL ENGINEER N.J. LIC. No. 41027			
DATE: _____			