

CRAFTSMAN STUDIOS

COMMON AREA

COURTYARD

BUTCHER

KITCHEN

RETAIL

CLERESTORY ABOVE

Harry Pharr


ARCHITECT

TEL. 845.986.5186

WWW.PHARRANDERSON.COM HARRYPHARR@ICLOUD.COM

NCARB Certified

A-1  
LOWER LEVEL @ 1/8"

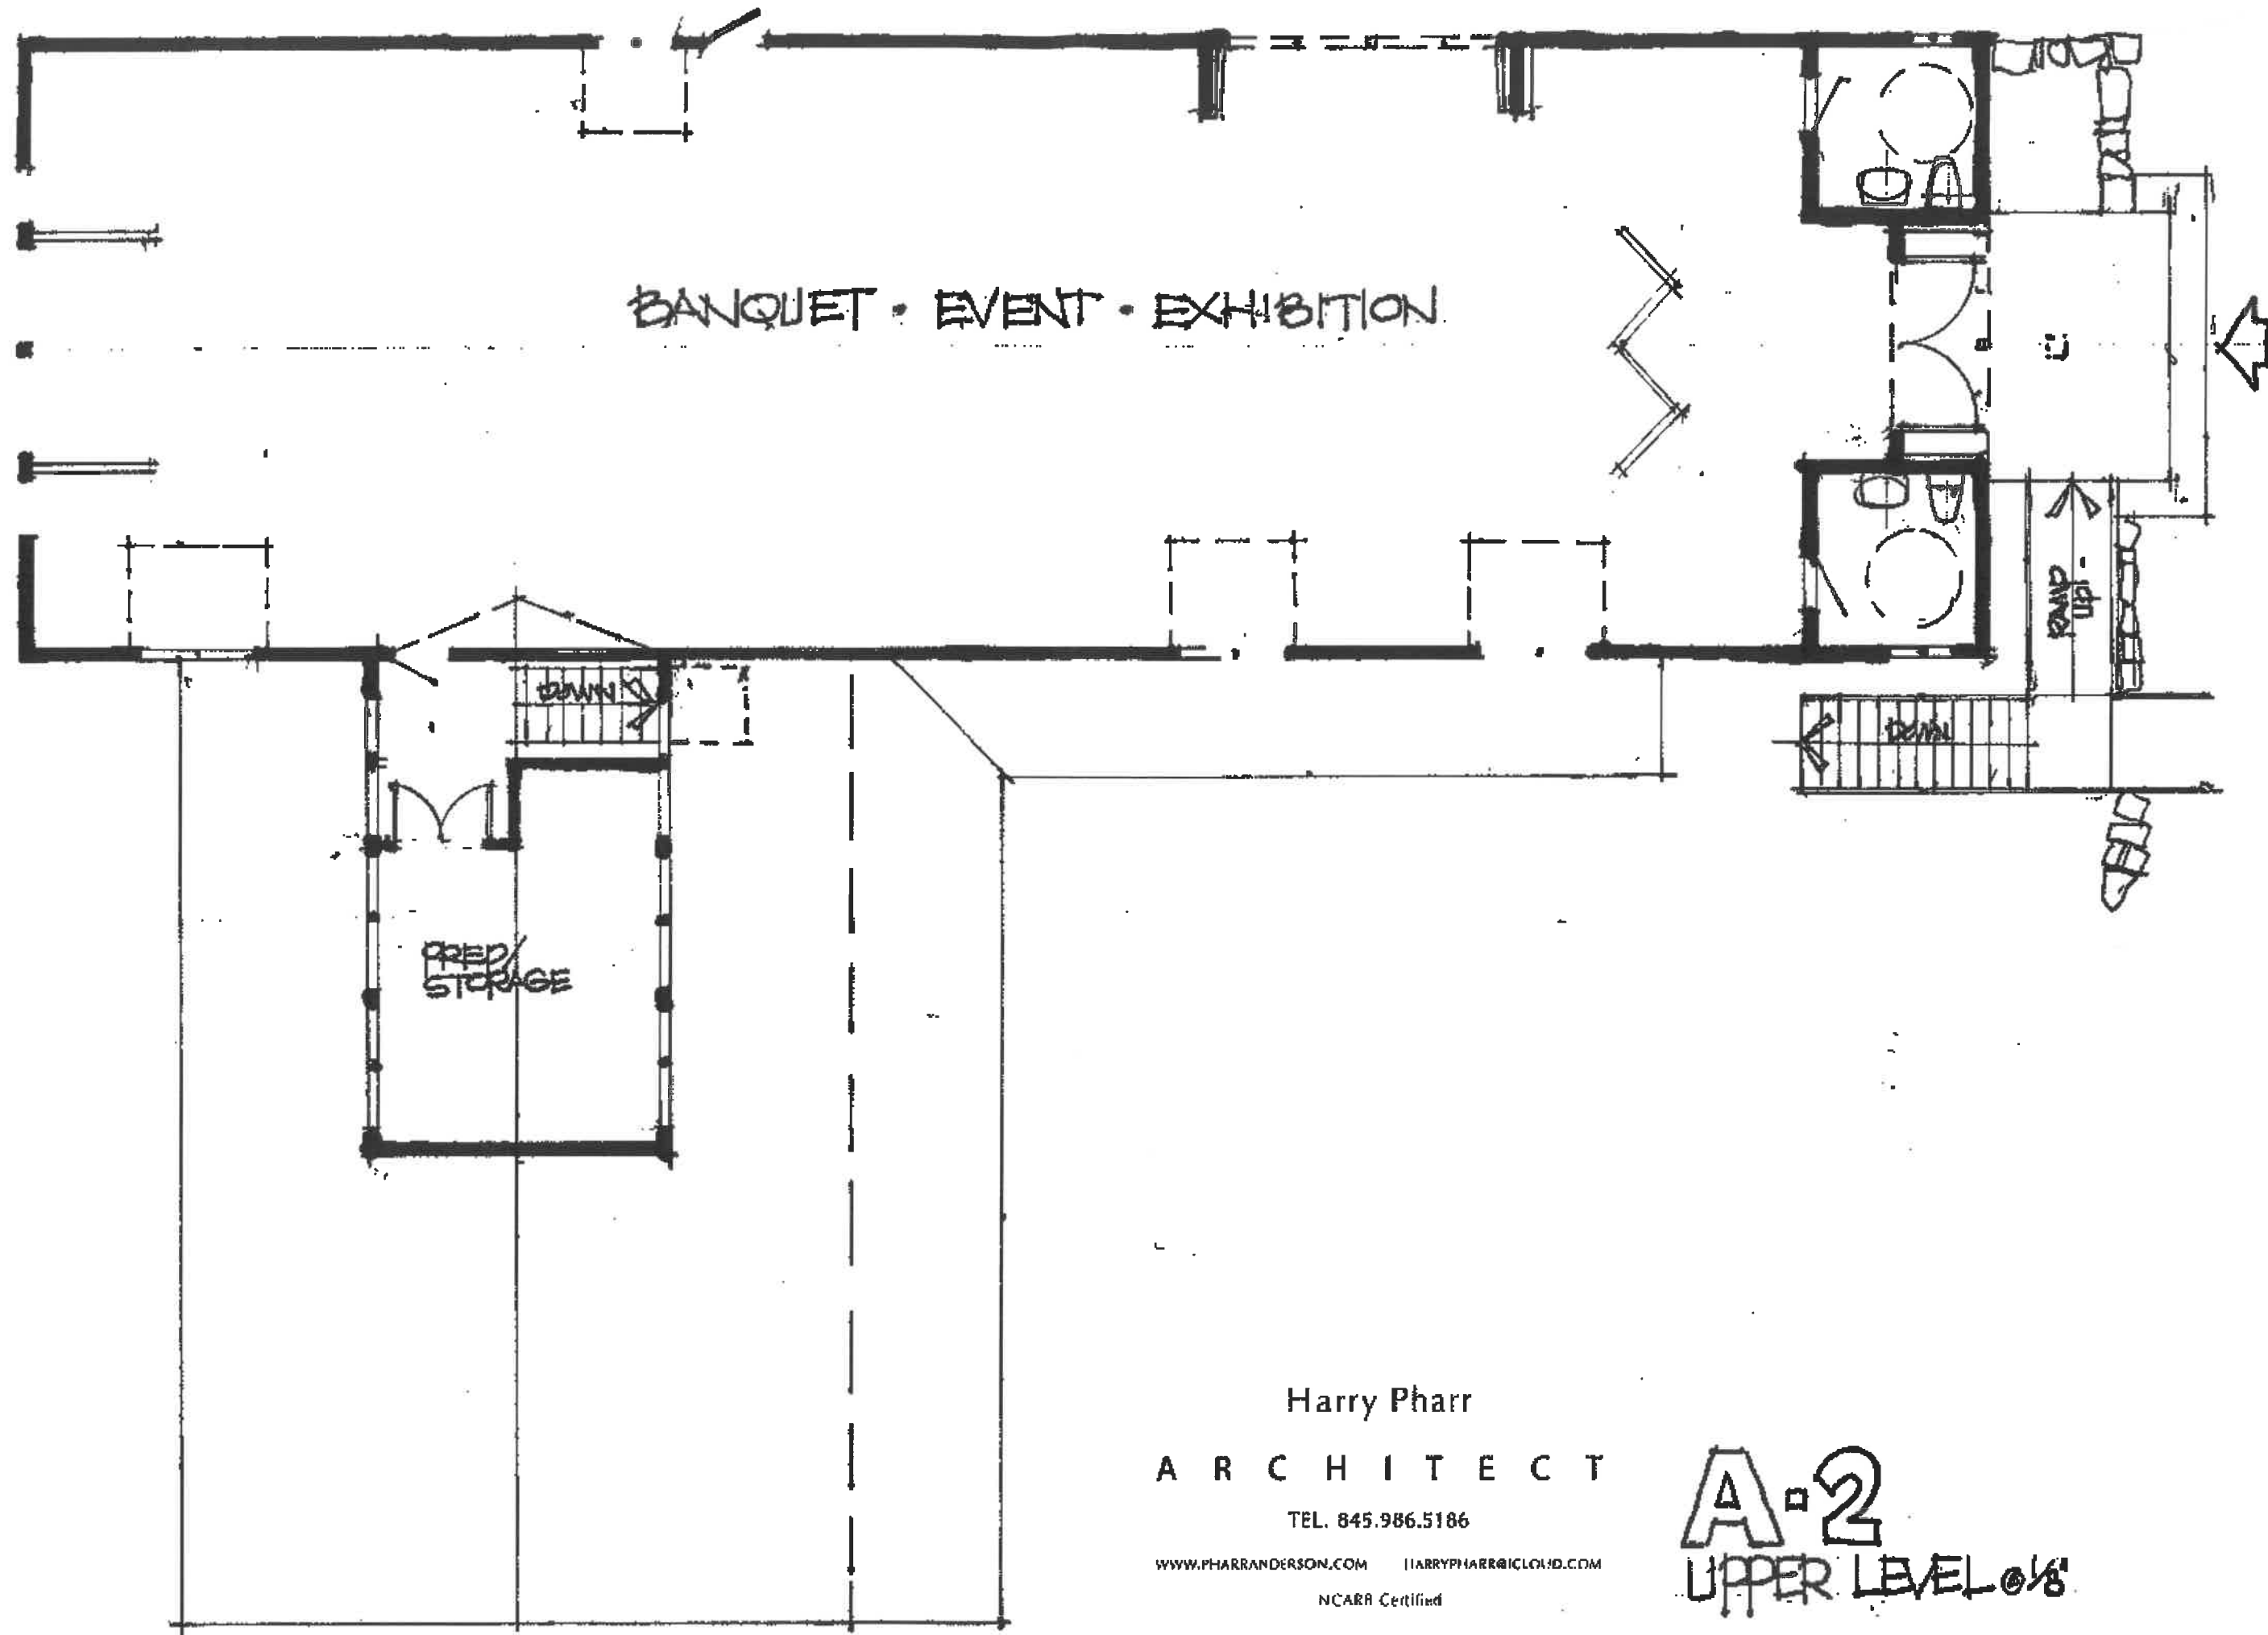

BANQUET • EVENT • EXHIBITION

PROP STORAGE

DOWN

RAMP UP

DOWN

Harry Pharr


A R C H I T E C T

TEL. 845.986.5186

WWW.PHARRANDERSON.COM HARRYPHARR@ICLOUD.COM

NCARR Certified

A-2  
UPPER LEVEL 0/8

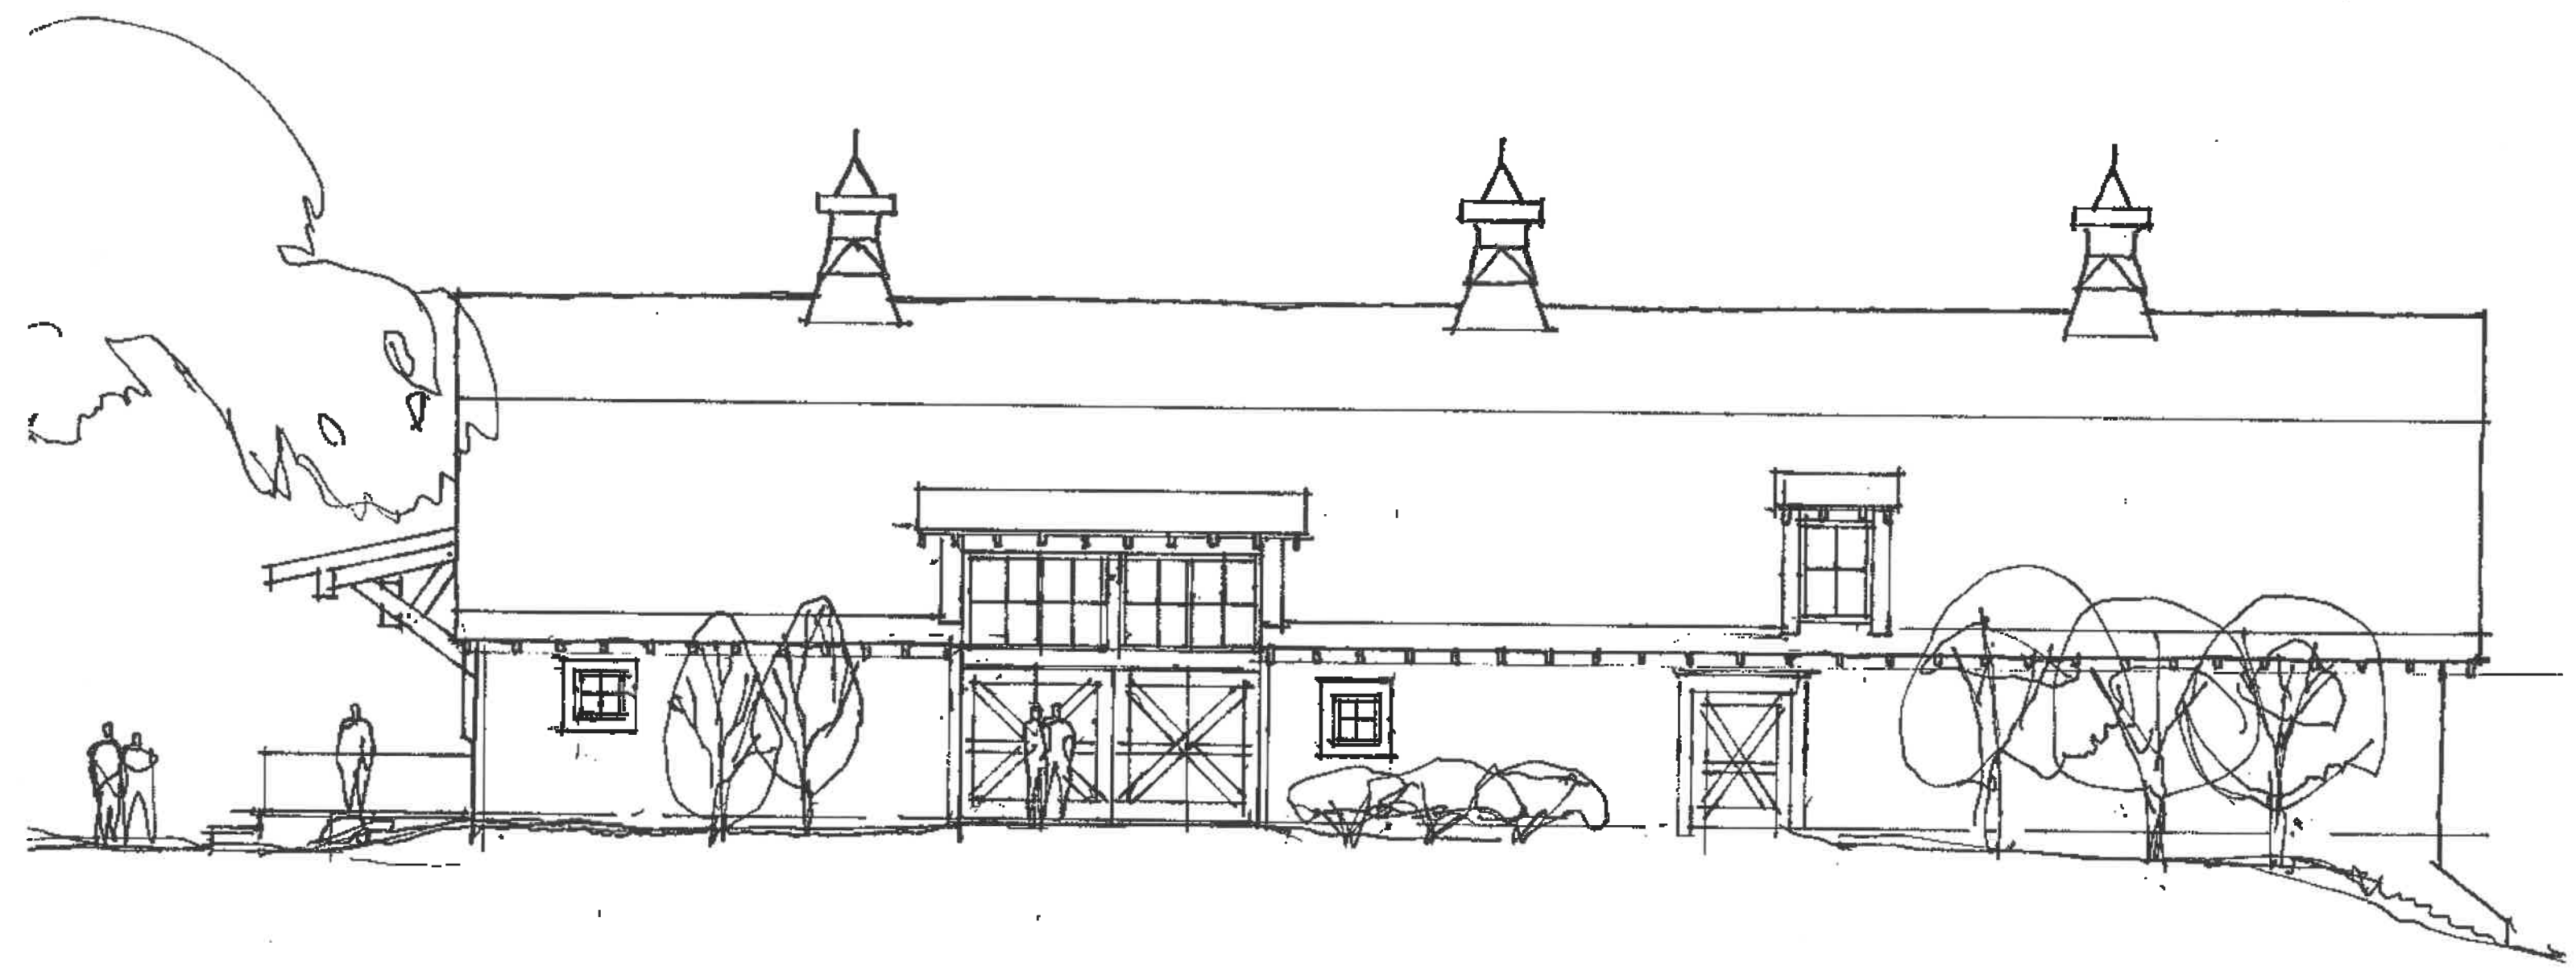

Harry Pharr


A R C H I T E C T

TEL. 845.986.5186

WWW.PHARRANDERSON.COM HARRYPHARR@ICLOUD.COM

NCARB Certified

A-3  
NORTH ELEVATION 1/2"

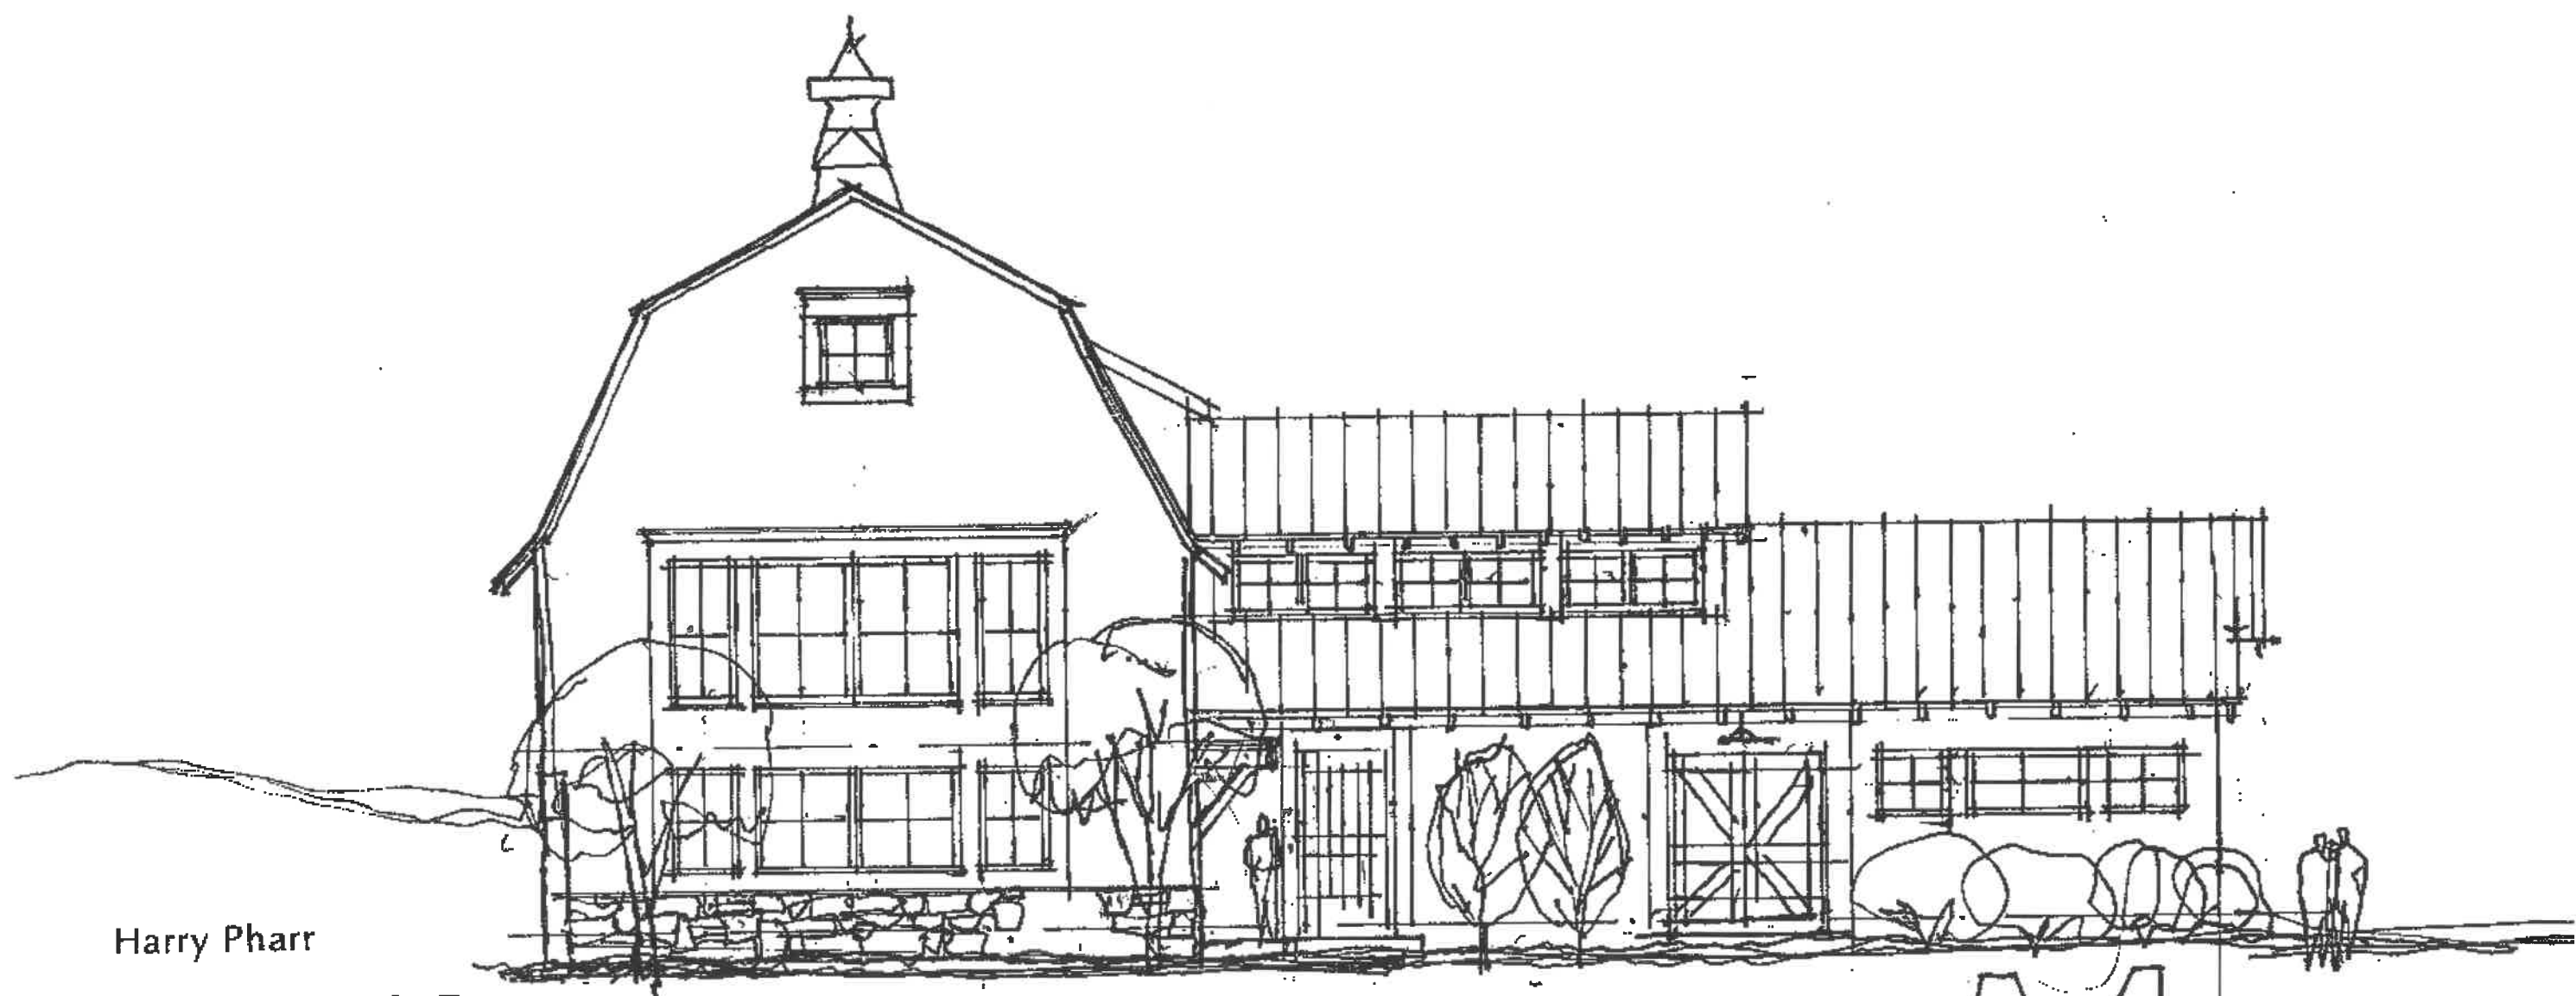

Harry Pharr


ARCHITECT

TEL. 845.986.5186

WWW.PHARRANDERSON.COM HARRYPHARR@ICLOUD.COM

NCARB Certified

A-4  
WEST ELEVATION 0/8

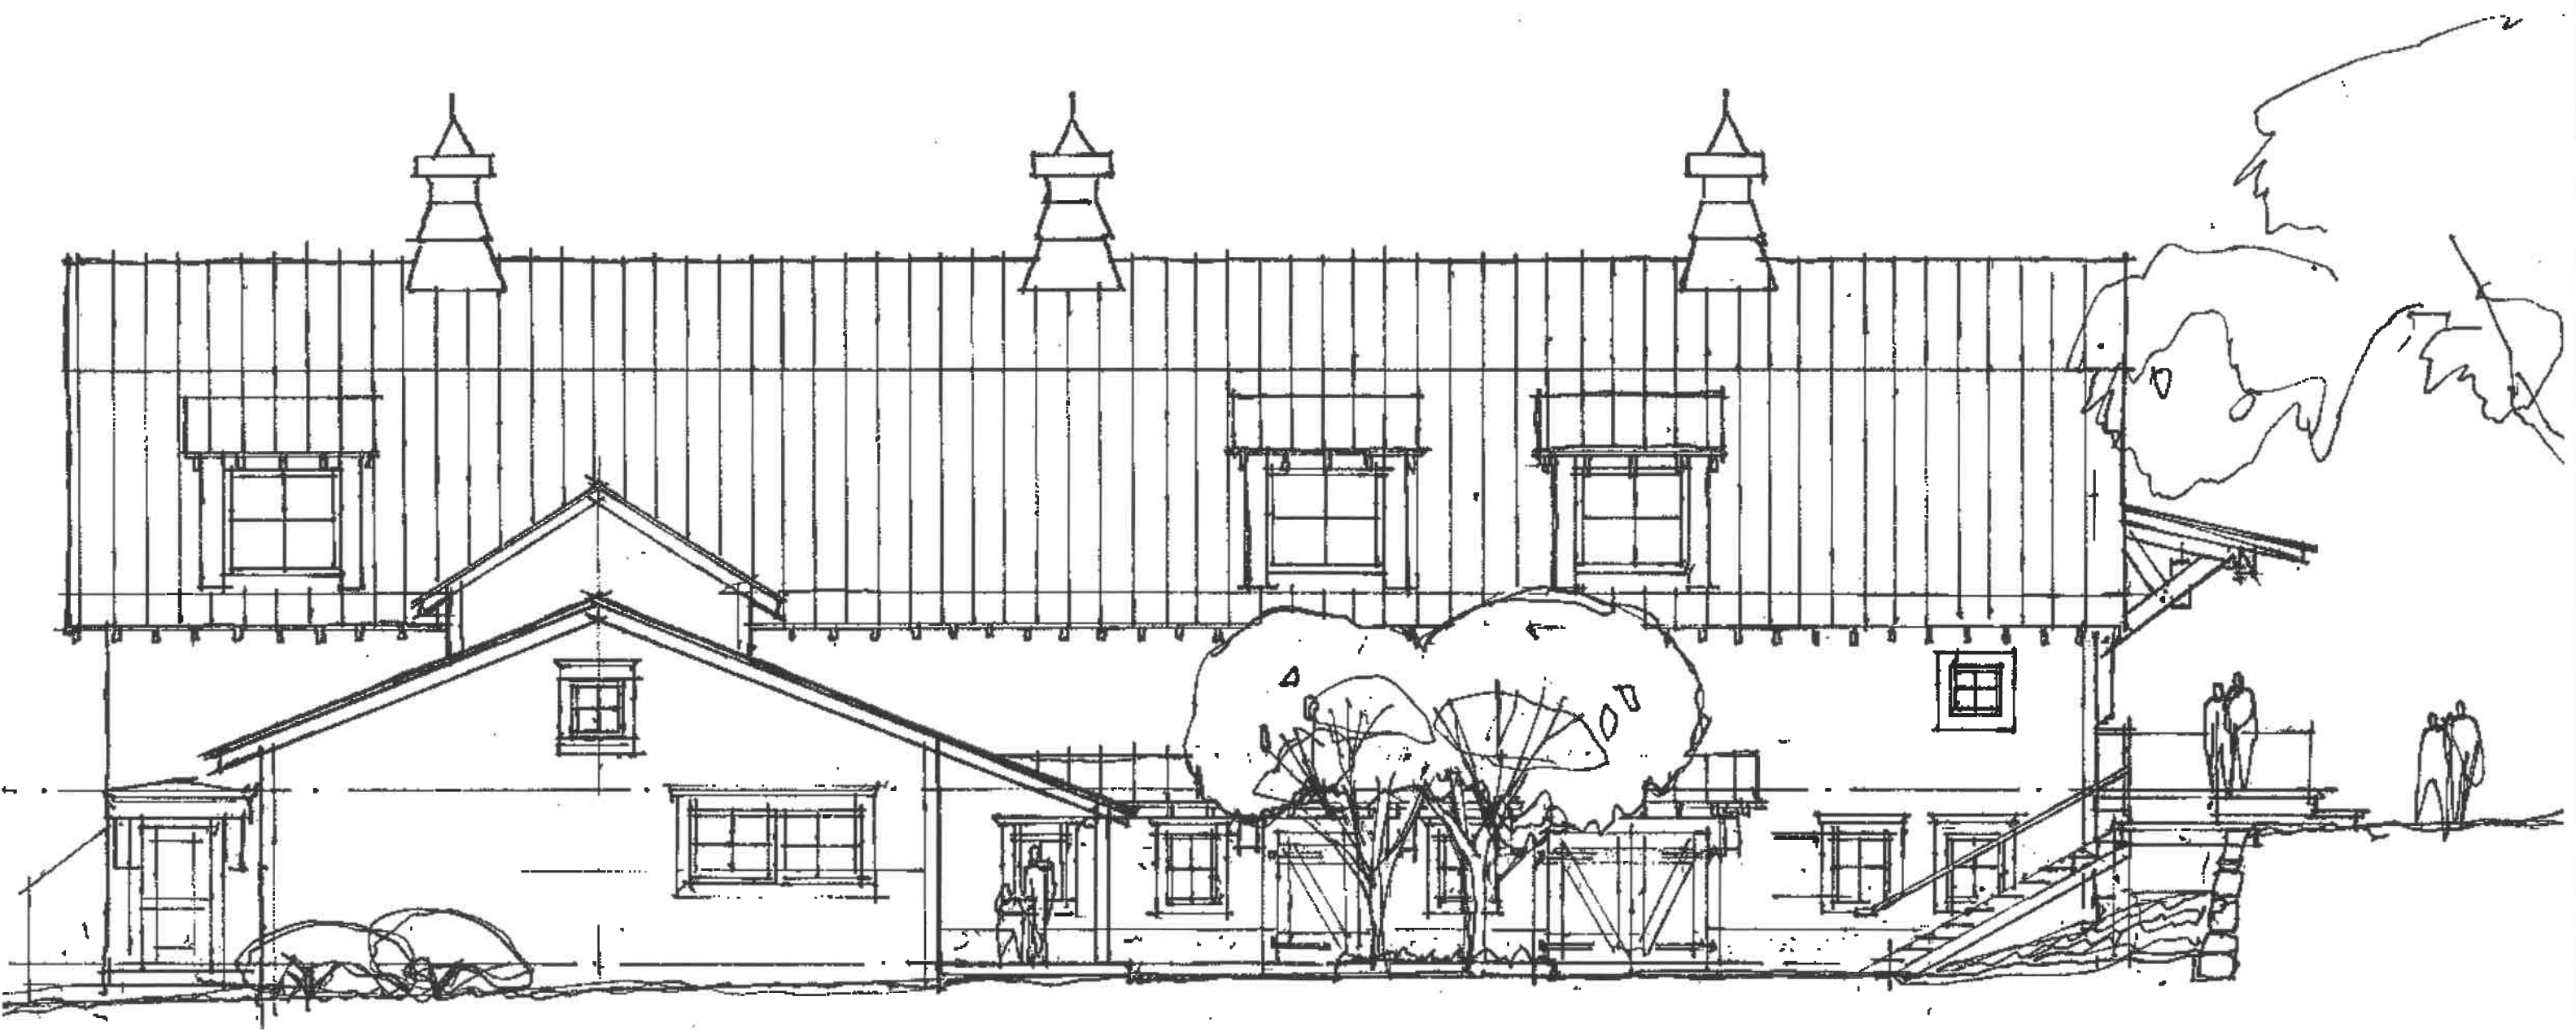

2

Harry Pharr


ARCHITECT

TEL. 845.986.5186

WWW.PHARRANDERSON.COM HARRYPHARR@ICLOUD.COM

NCARB Certified


A-5  
SOUTH ELEVATION @ 1/8"

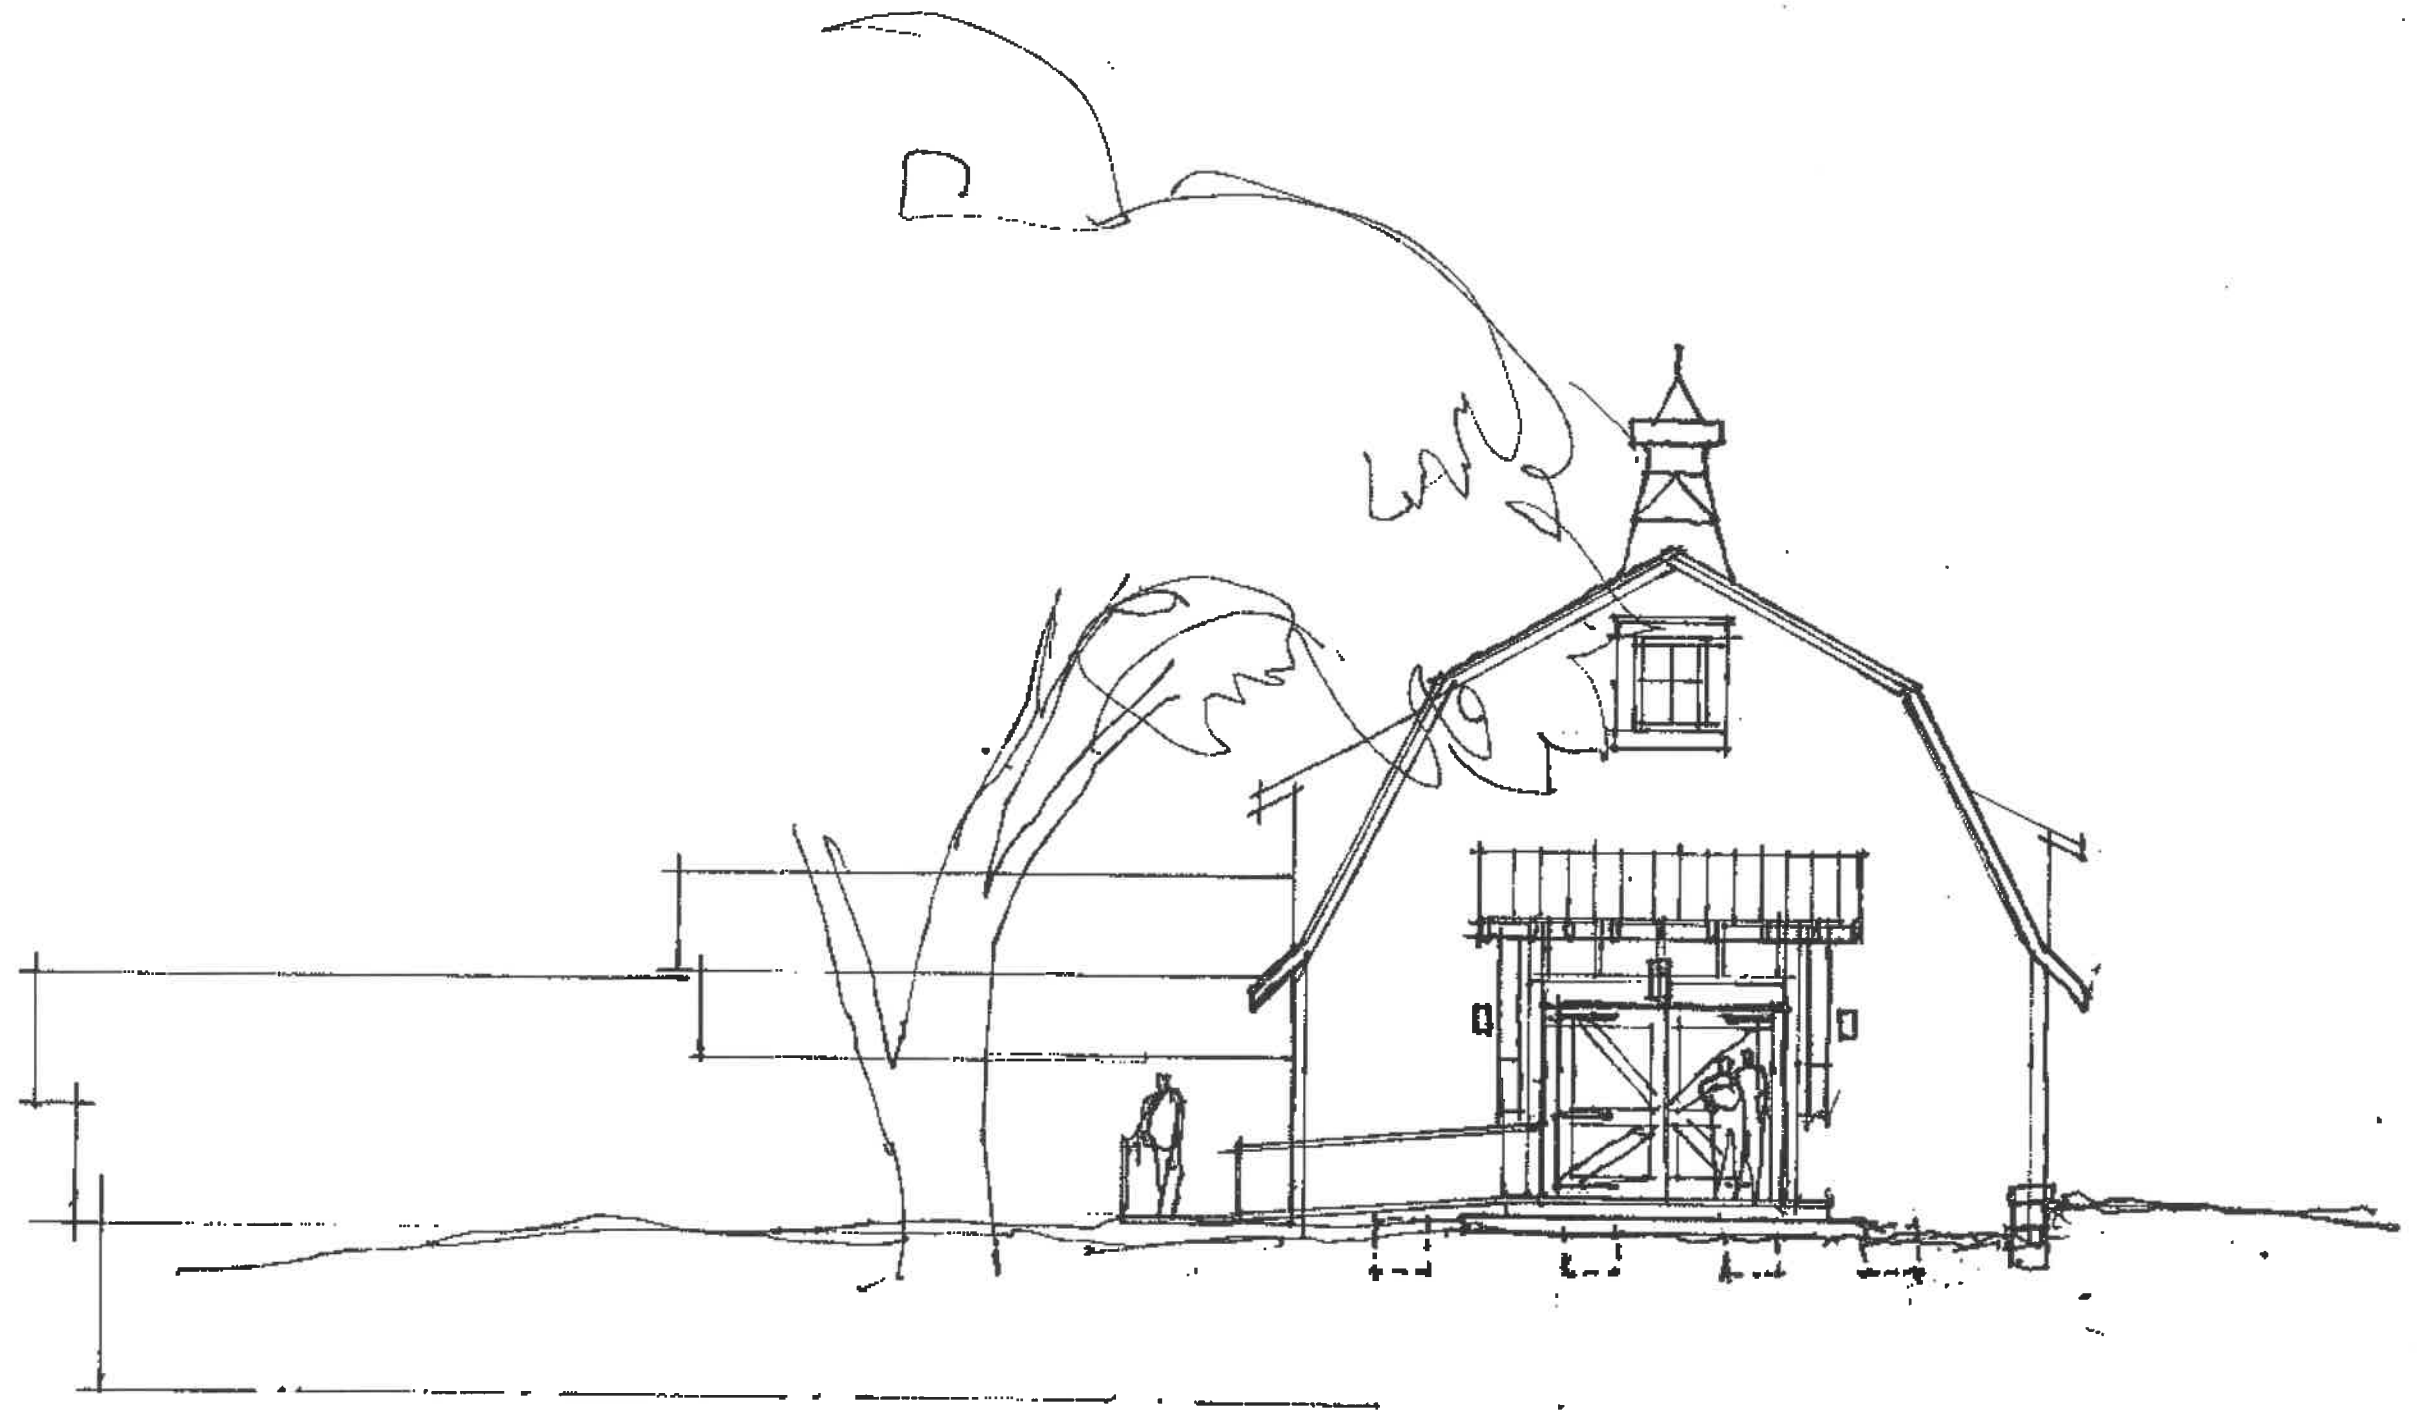

Harry Pharr  
ARCHITECT  
TEL. 845.986.5186  
WWW.PHARRANDERSON.COM HARRYPHARR@ICLOUD.COM  
NCARB Certified



A-6  
EAST ELEVATION 1/8"

UNISEX TOILET PRODUCE WASH / STORAGE

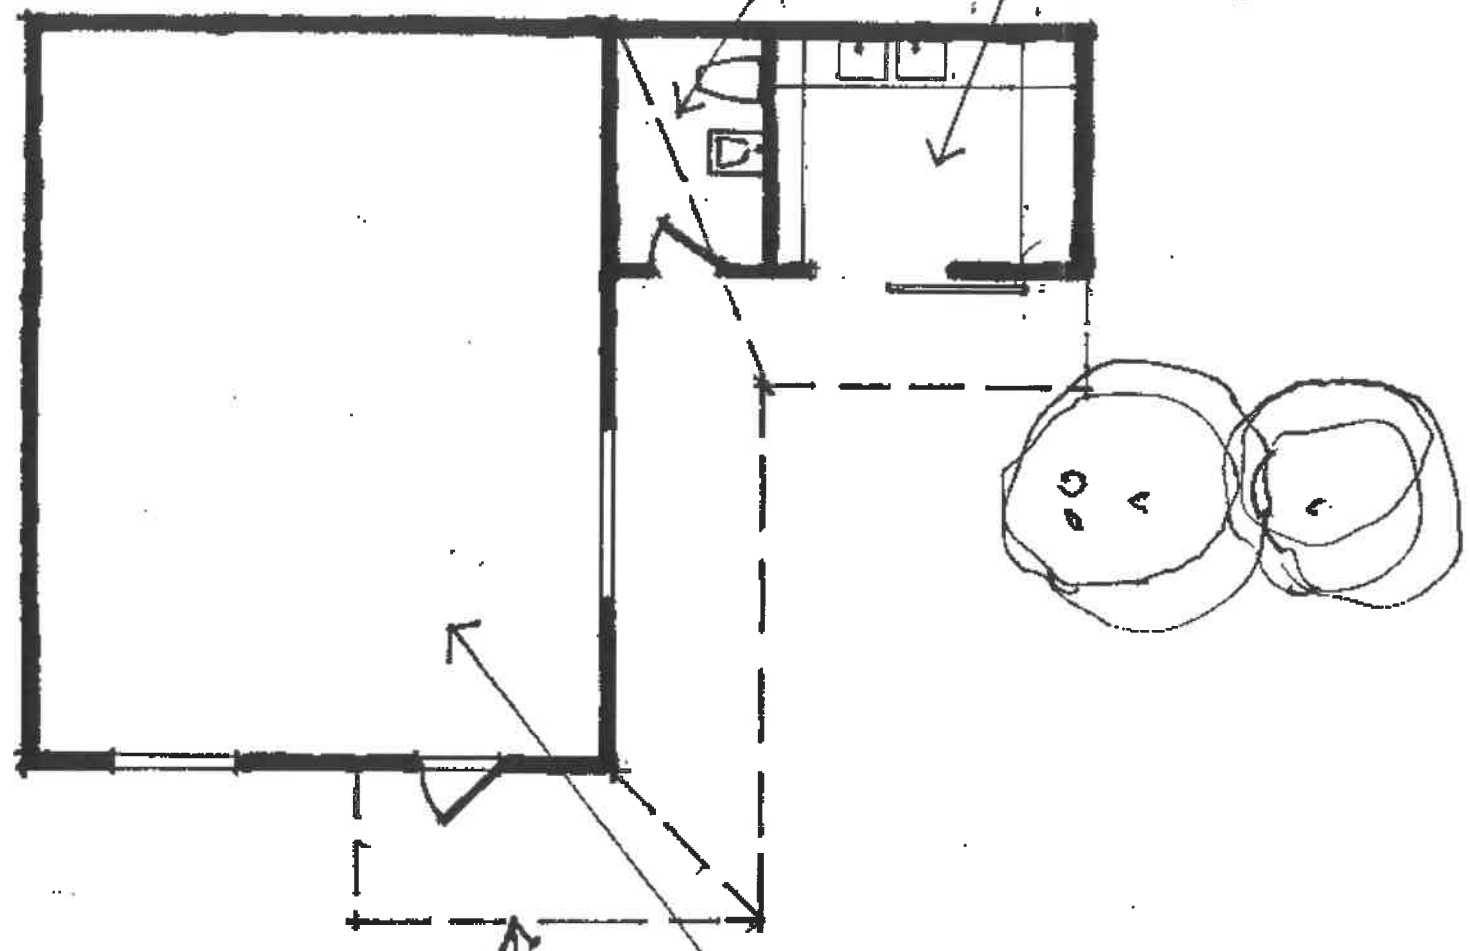

EXISTING STORE

NEW COVERED WALKWAY

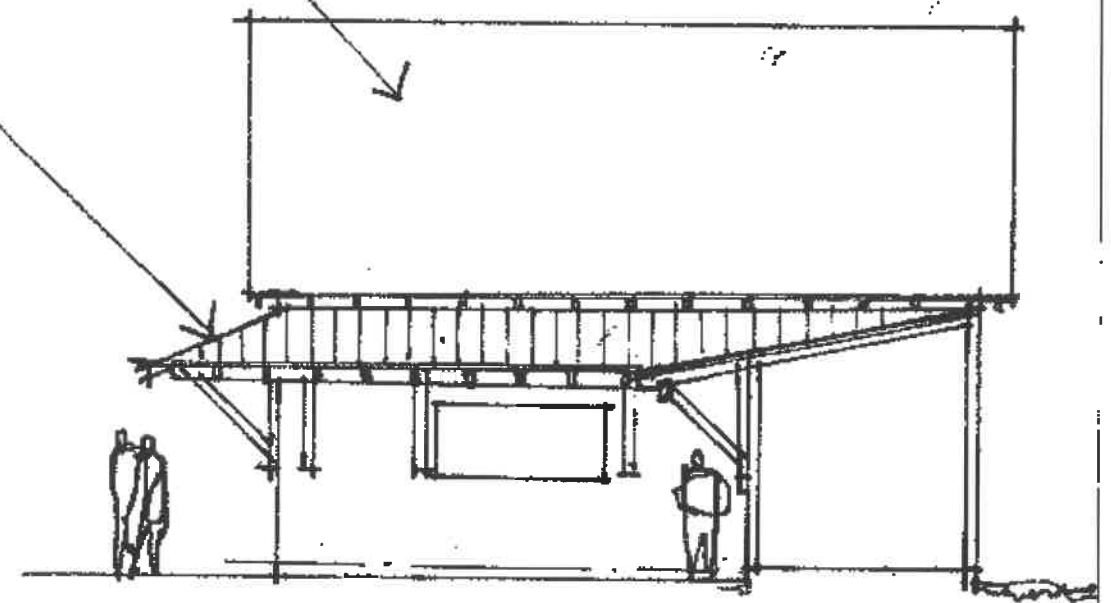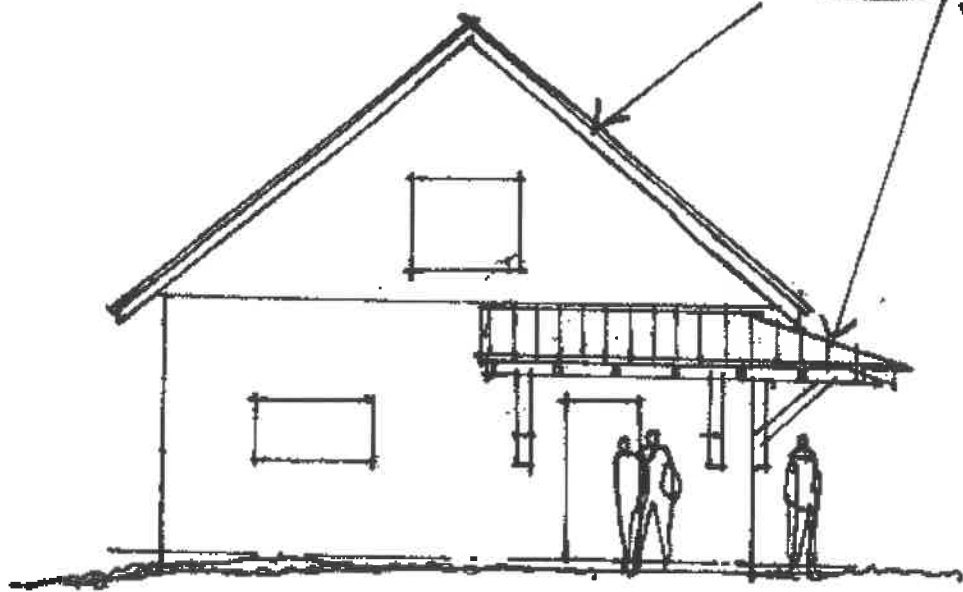

Harry Pharr




ARCHITECT

TEL. 845.986.5186

WWW.PHARRANDERSON.COM HARRYPHARR@CLOUD.COM

NCARB Certified

A-7 STORE 1/8

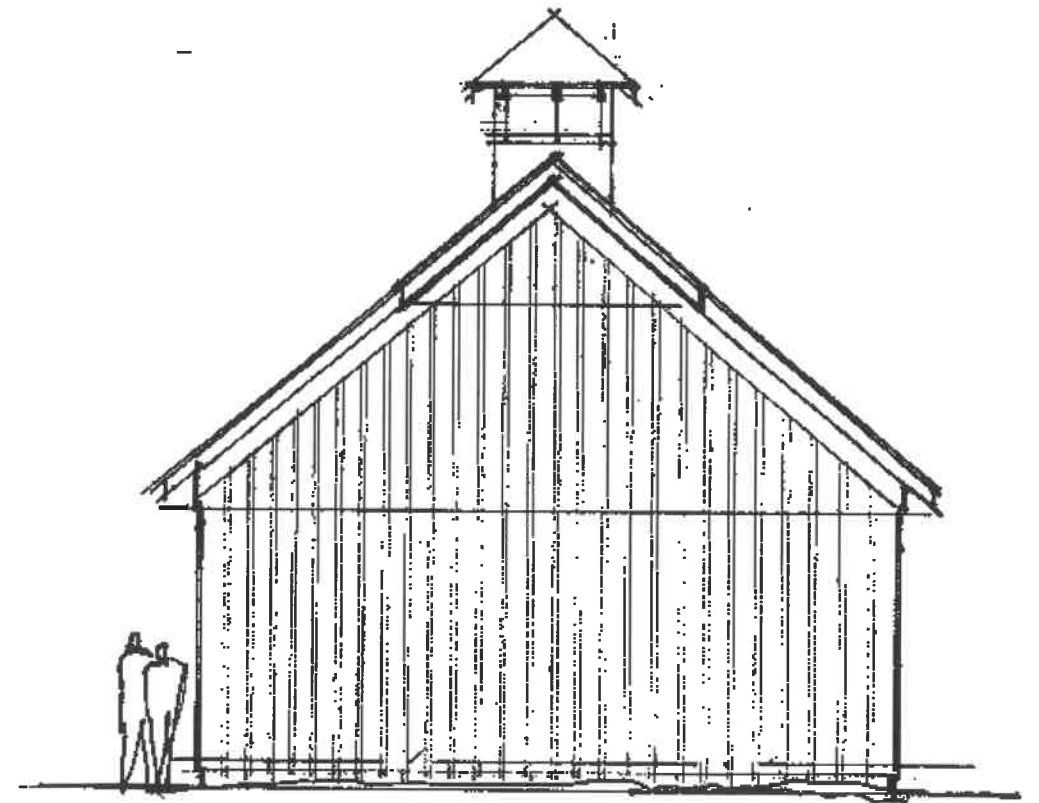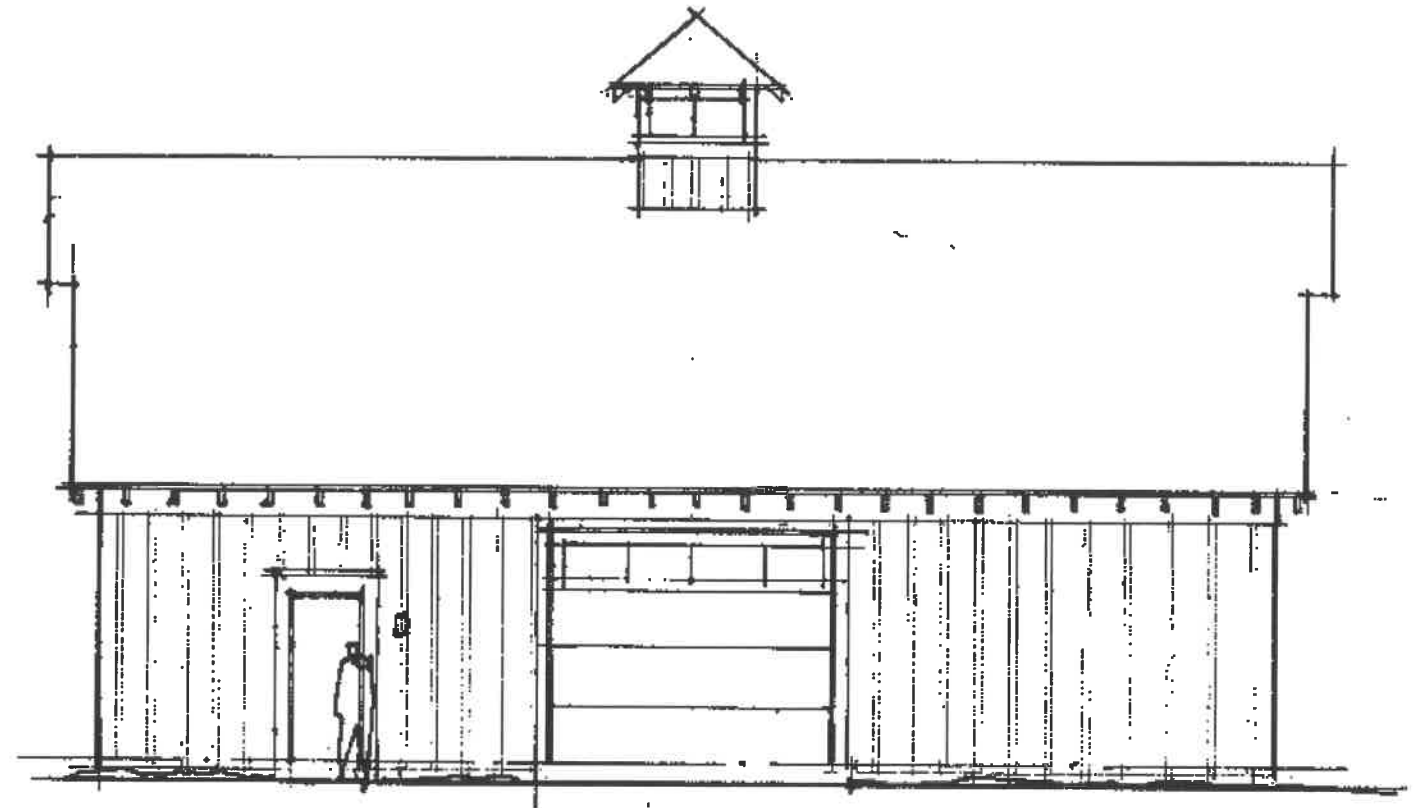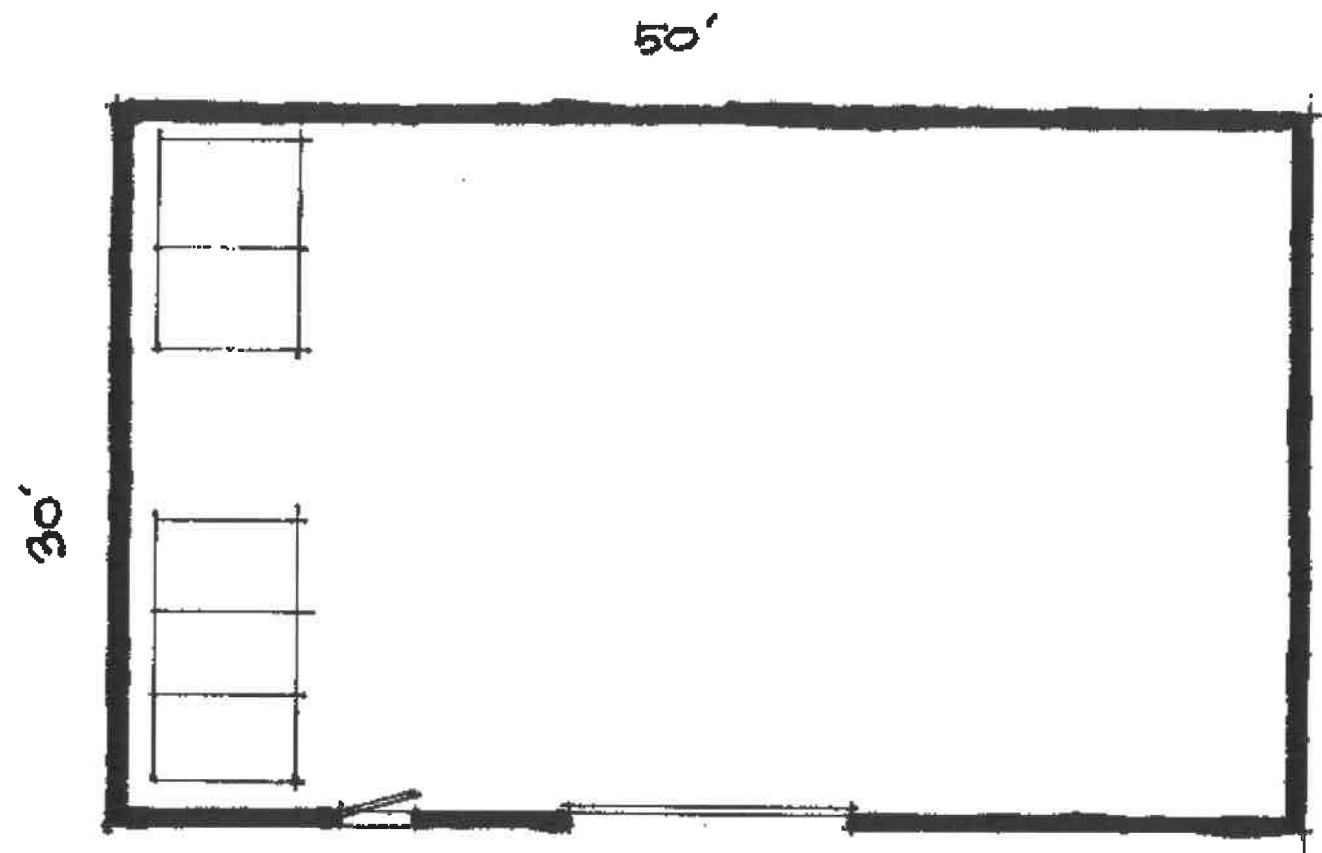

Harry Pharr  
 ARCHITECT  
 TEL. 845.986.5186  
 WWW.PHARRANDERSON.COM HARRYPHARR@ICLOUD.COM  
 NCARB Certified

A=8 WAREHOUSE @ 1/8"