

REVISIONS		
DATE	NAME	LIC. No.

SEE KEY MAP 17

SEE KEY MAP 17



SEE KEY MAP 10

SEE KEY MAP 10

SEE KEY MAP 11

KEY MAP

- 20 Detail Sheet Number
- 20 Block Number
- Detail Sheet Limit
- Block Limit
- Township Boundary
- County Boundary
- State Line

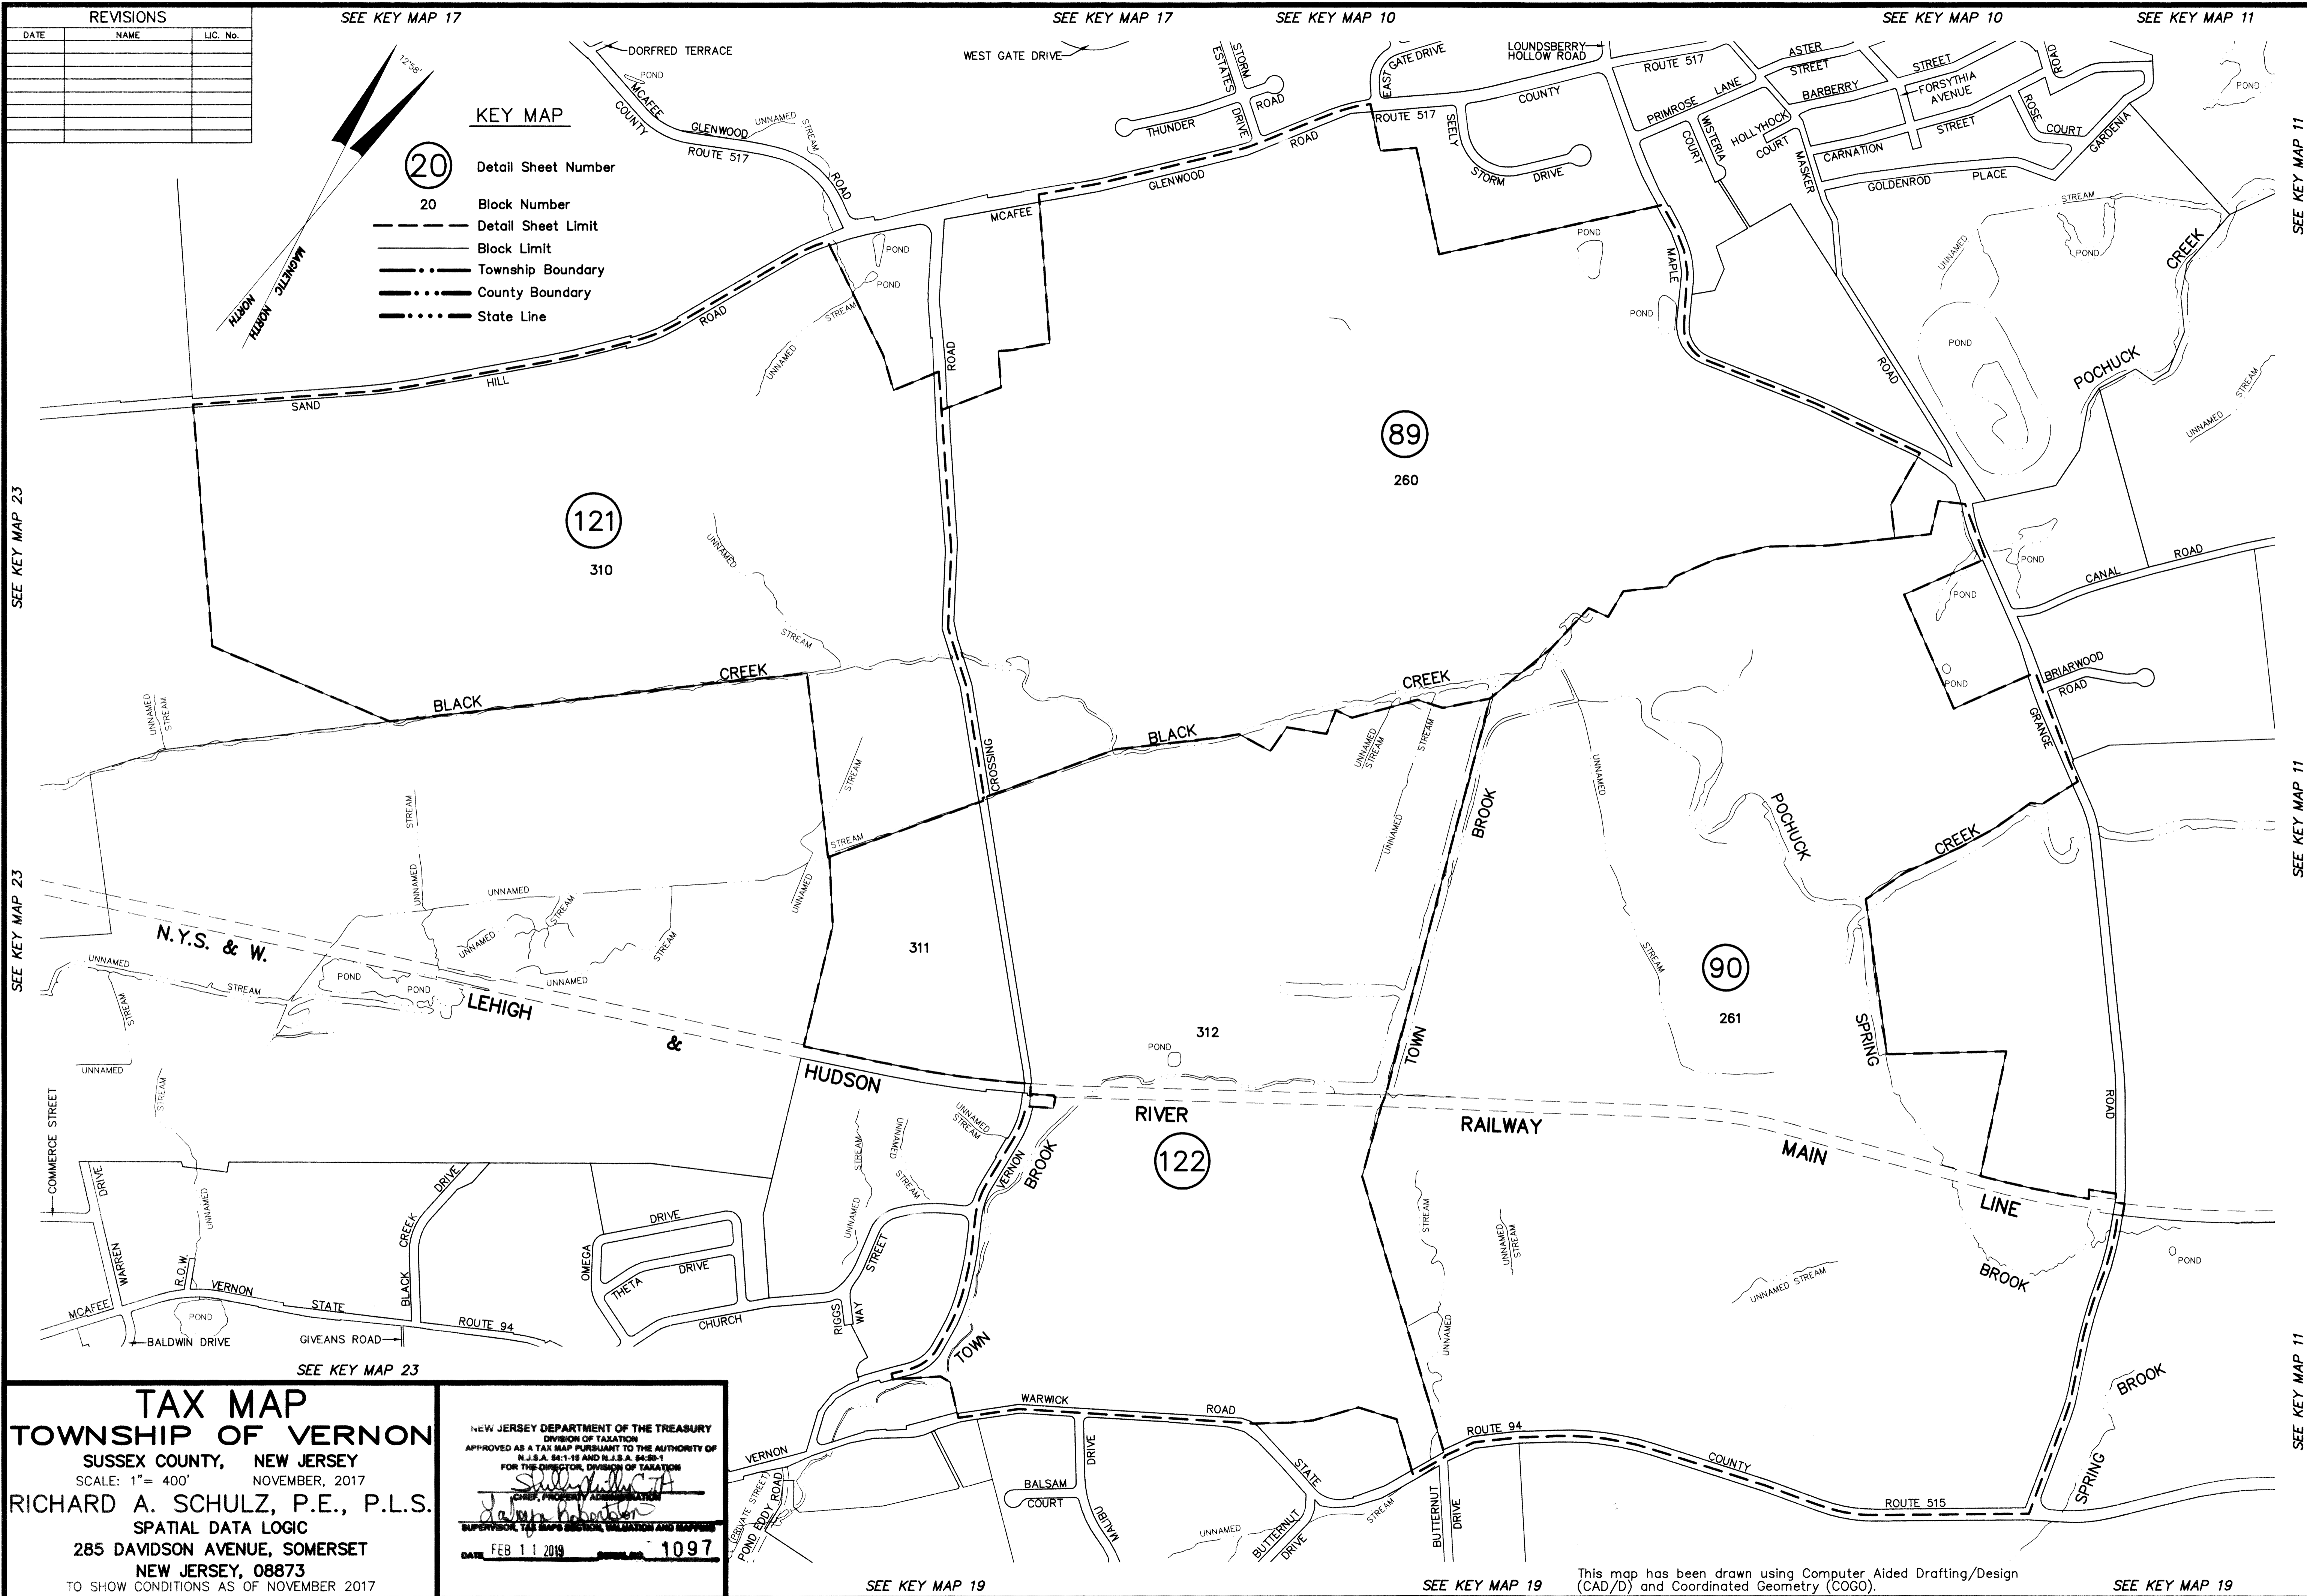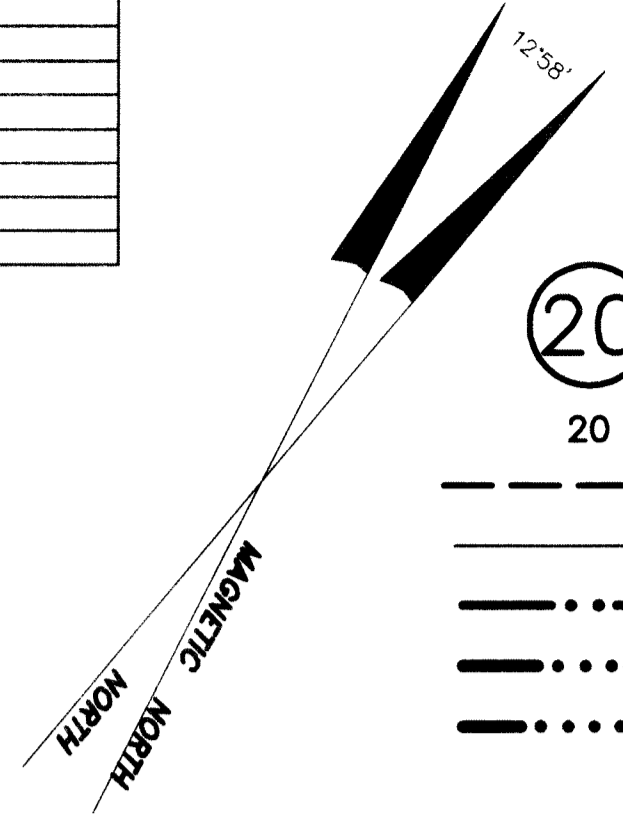

SEE KEY MAP 23

SEE KEY MAP 23

SEE KEY MAP 23

SEE KEY MAP 19

SEE KEY MAP 19

TAX MAP
TOWNSHIP OF VERNON
 SUSSEX COUNTY, NEW JERSEY
 SCALE: 1" = 400' NOVEMBER, 2017
 RICHARD A. SCHULZ, P.E., P.L.S.
 SPATIAL DATA LOGIC
 285 DAVIDSON AVENUE, SOMERSET
 NEW JERSEY, 08873
 TO SHOW CONDITIONS AS OF NOVEMBER 2017

NEW JERSEY DEPARTMENT OF THE TREASURY
 DIVISION OF TAXATION
 APPROVED AS A TAX MAP PURSUANT TO THE AUTHORITY OF
 N.J.S.A. 54:1-15 AND N.J.S.A. 54:28-1
 FOR THE SUPERVISOR, DIVISION OF TAXATION
Richard A. Schulz
 SUPERVISOR, TAX MAPS SECTION, VALIDATION AND MAPPING
 DATE FEB 11 2019 1097

This map has been drawn using Computer Aided Drafting/Design (CAD/D) and Coordinated Geometry (COGO).

SEE KEY MAP 19