

REVISIONS		
DATE	NAME	LIC. No.

SEE KEY MAP 22

SEE KEY MAP 27

SEE KEY MAP 27

SEE KEY MAP 27

SEE KEY MAP 32


SEE KEY MAP 21

SEE KEY MAP 21

SEE KEY MAP 21

SEE KEY MAP 32

- KEY MAP**
- 20 Detail Sheet Number
 - 20 Block Number
 - Detail Sheet Limit
 - Block Limit
 - Township Boundary
 - County Boundary
 - State Line

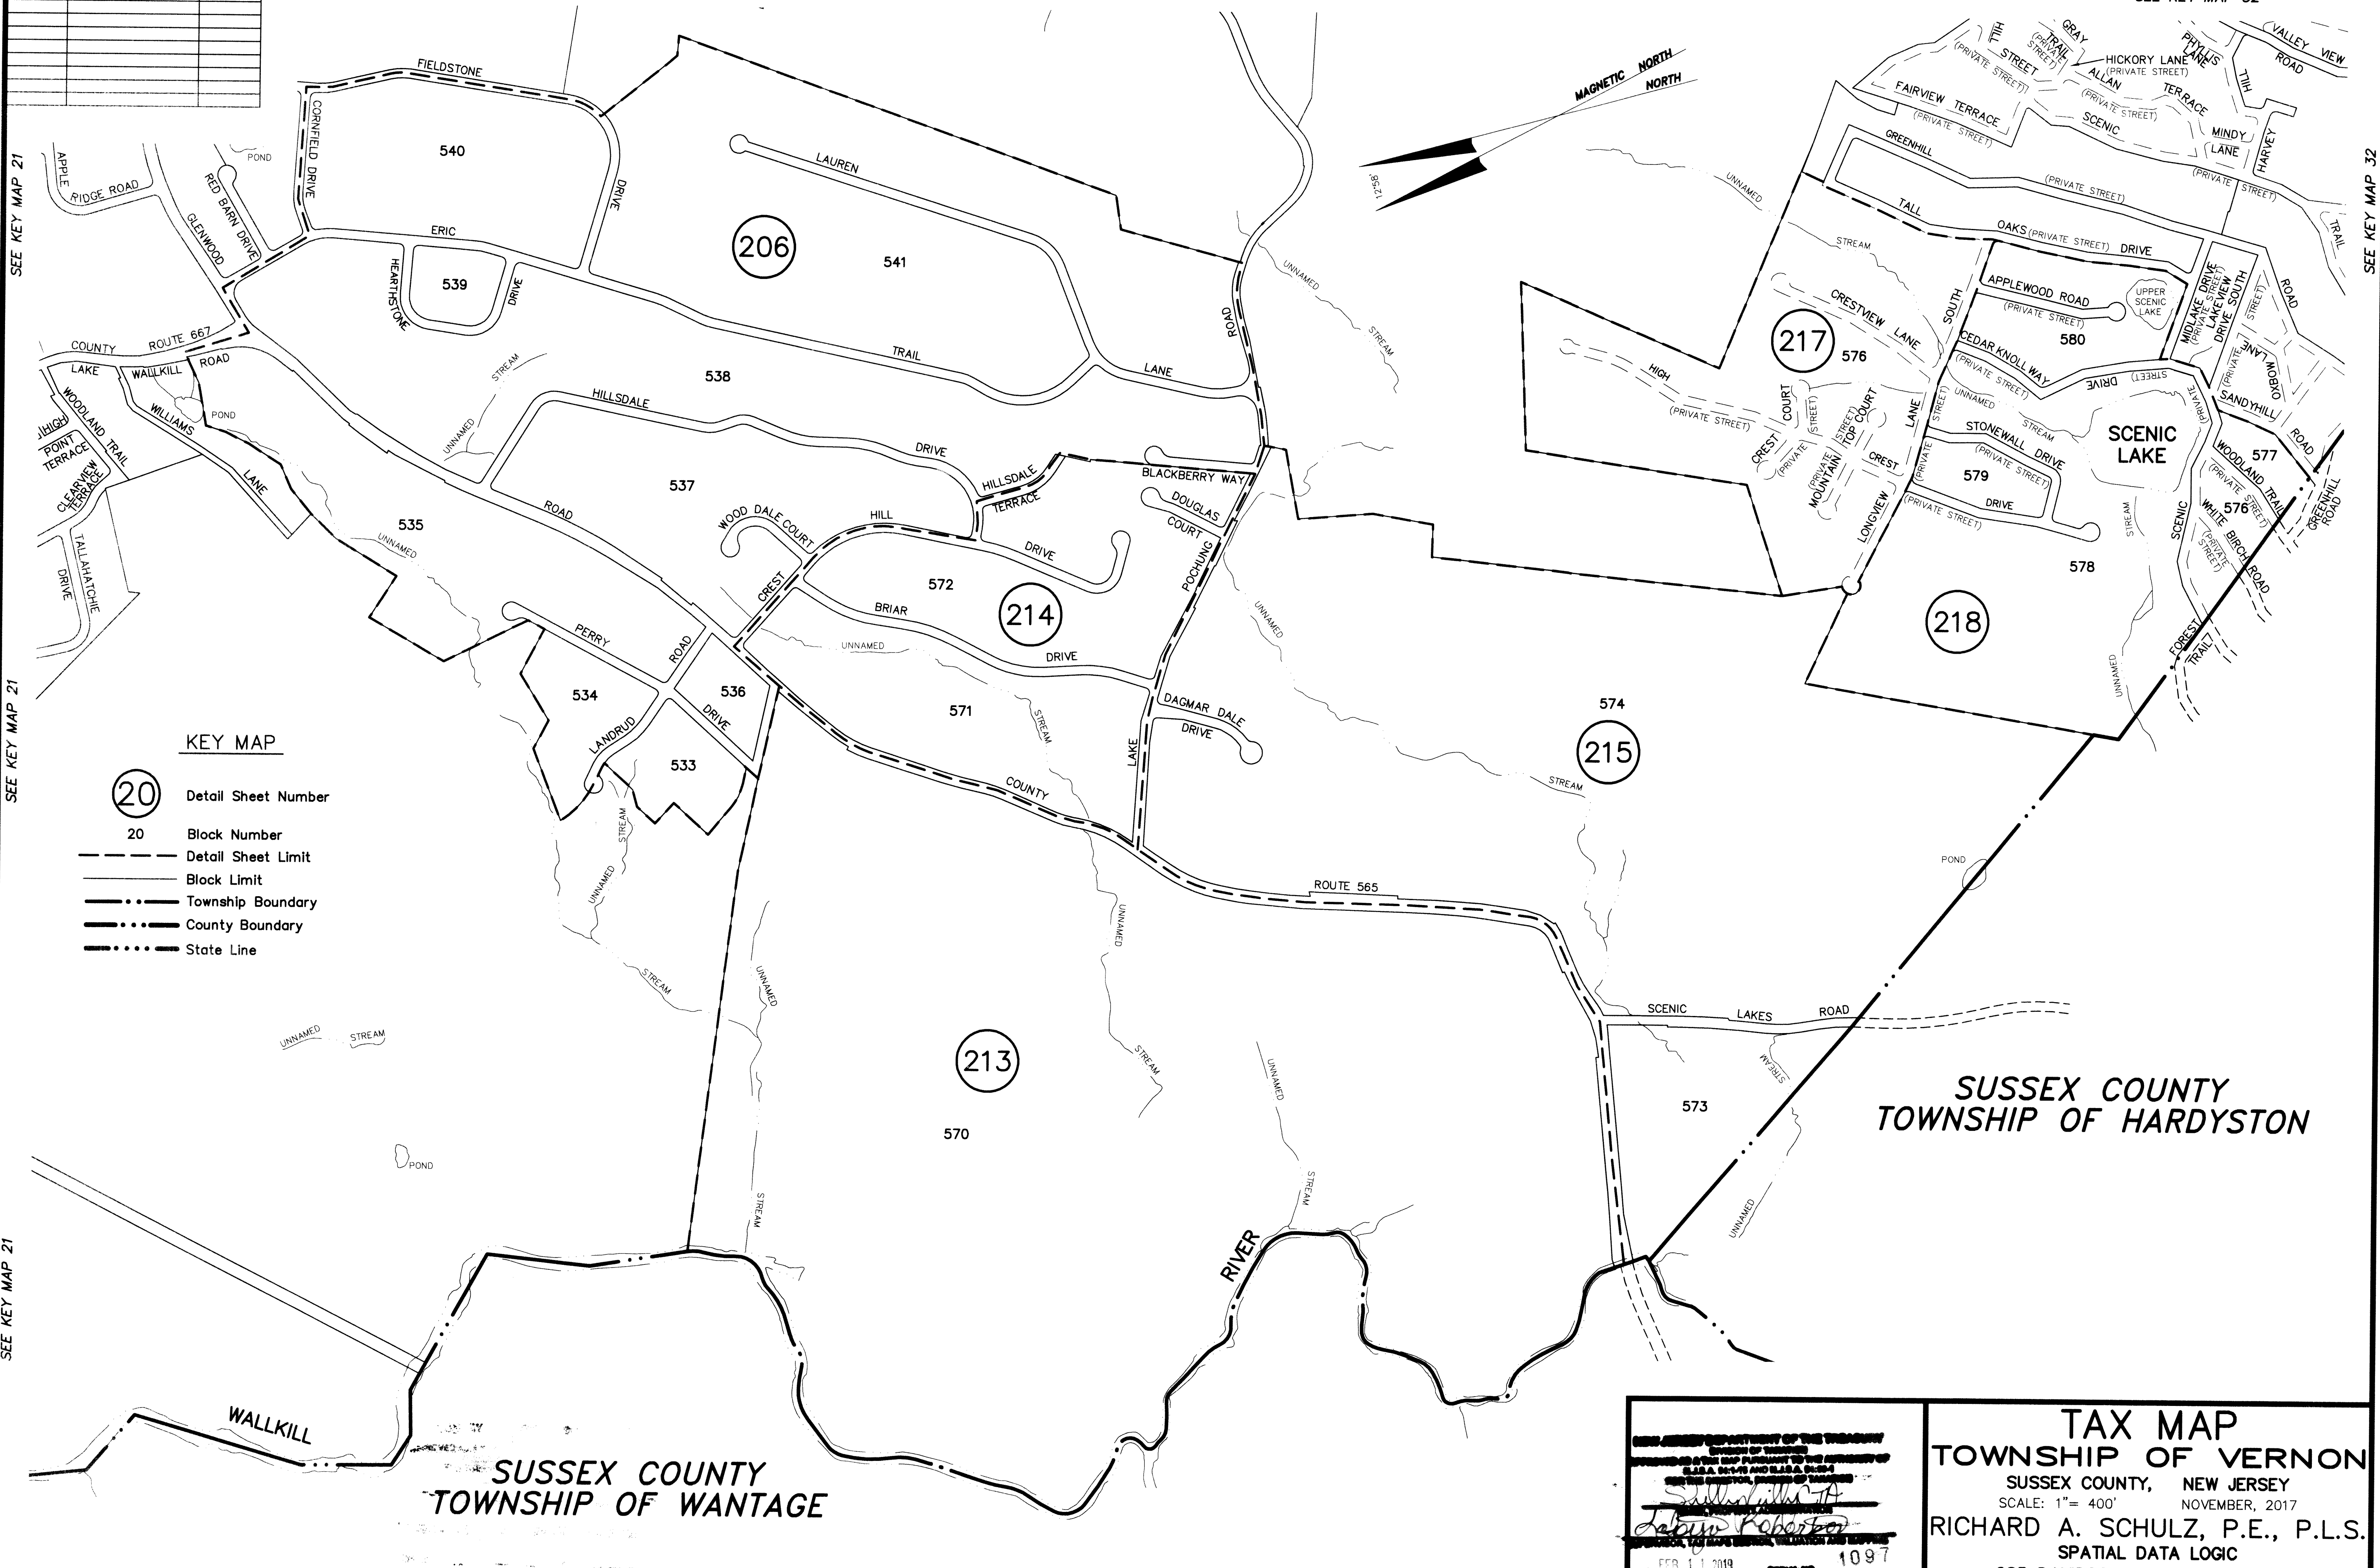

**SUSSEX COUNTY
TOWNSHIP OF WANTAGE**

**SUSSEX COUNTY
TOWNSHIP OF HARDYSTON**

DEPARTMENT OF THE TREASURY
OFFICE OF THE TAX MAPS AND RECORDS
SUSSEX COUNTY, NEW JERSEY
Richard A. Schulz
FEB 11 2019 1097

**TAX MAP
TOWNSHIP OF VERNON**
SUSSEX COUNTY, NEW JERSEY
SCALE: 1" = 400' NOVEMBER, 2017
RICHARD A. SCHULZ, P.E., P.L.S.
SPATIAL DATA LOGIC
285 DAVIDSON AVENUE, SOMERSET
NEW JERSEY, 08873
TO SHOW CONDITIONS AS OF NOVEMBER 2017

This map has been drawn using Computer Aided Drafting/Design (CAD/D) and Coordinated Geometry (COGO).