


REVISIONS		
DATE	NAME	LIC. No.

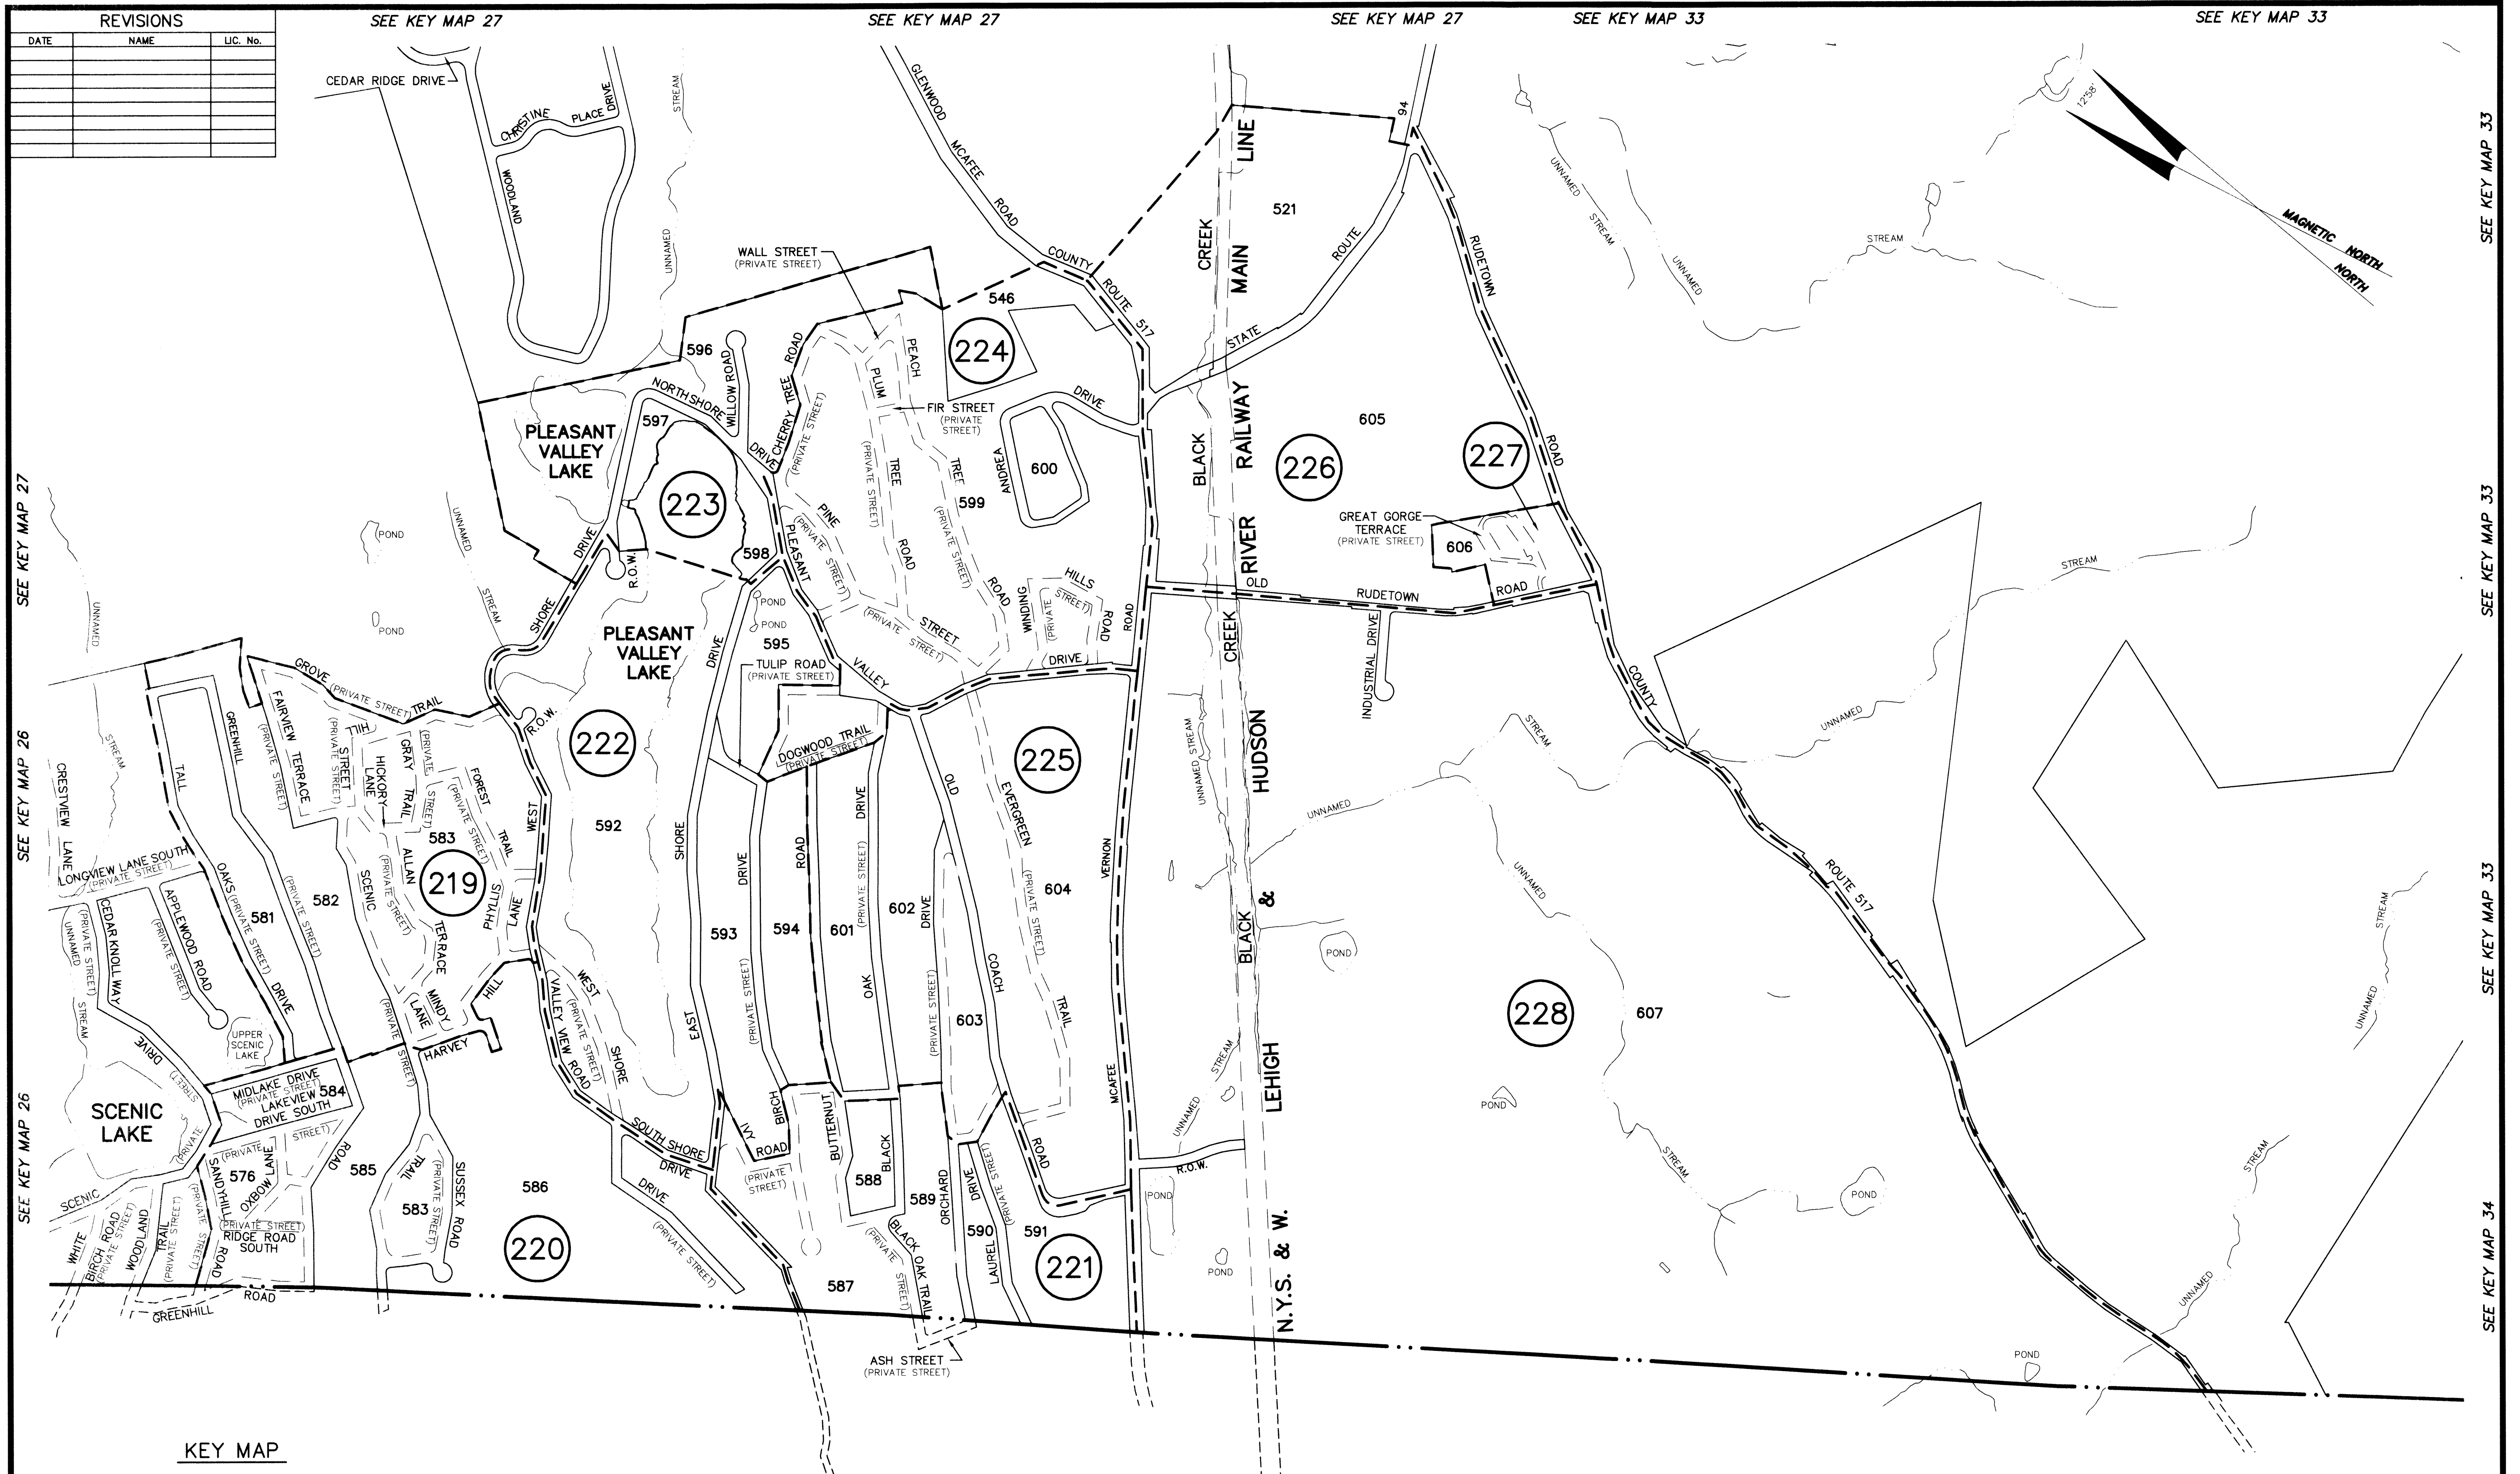

SEE KEY MAP 27
SEE KEY MAP 26
SEE KEY MAP 26

SEE KEY MAP 27

SEE KEY MAP 27

SEE KEY MAP 33

SEE KEY MAP 33

SEE KEY MAP 33
SEE KEY MAP 33
SEE KEY MAP 34

- KEY MAP**
- 20 Detail Sheet Number
 - 20 Block Number
 - - - - - Detail Sheet Limit
 - — — — — Block Limit
 - · — · — Township Boundary
 - · — · — County Boundary
 - · — · — State Line

**SUSSEX COUNTY
TOWNSHIP OF HARDYSTON**

NEW JERSEY DEPARTMENT OF THE TREASURY
DIVISION OF TAXATION
APPROVED AS A TAX MAP PURSUANT TO THE AUTHORITY OF
N.J.S.A. 54:1-15 AND N.J.S.A. 54:20-1
FOR THE DIRECTOR, DIVISION OF TAXATION
Shelly L. Lutz
CHIEF, PROPERTY ADMINISTRATION
Richard A. Schulz
SUPERVISOR/TAX MAPS SECTION, VALUATION AND MAPPING
DATE FEB 11 2019 SERIAL NO. 1097

**TAX MAP
TOWNSHIP OF VERNON**
SUSSEX COUNTY, NEW JERSEY
SCALE: 1" = 400' NOVEMBER, 2017
RICHARD A. SCHULZ, P.E., P.L.S.
SPATIAL DATA LOGIC
285 DAVIDSON AVENUE, SOMERSET
NEW JERSEY, 08873
TO SHOW CONDITIONS AS OF NOVEMBER 2017

This map has been drawn using Computer Aided Drafting/Design (CAD/D) and Coordinated Geometry (COGO).