


REVISIONS		
DATE	NAME	LIC. No.

STATE OF NEW YORK  
ORANGE COUNTY  
TOWNSHIP OF WARWICK

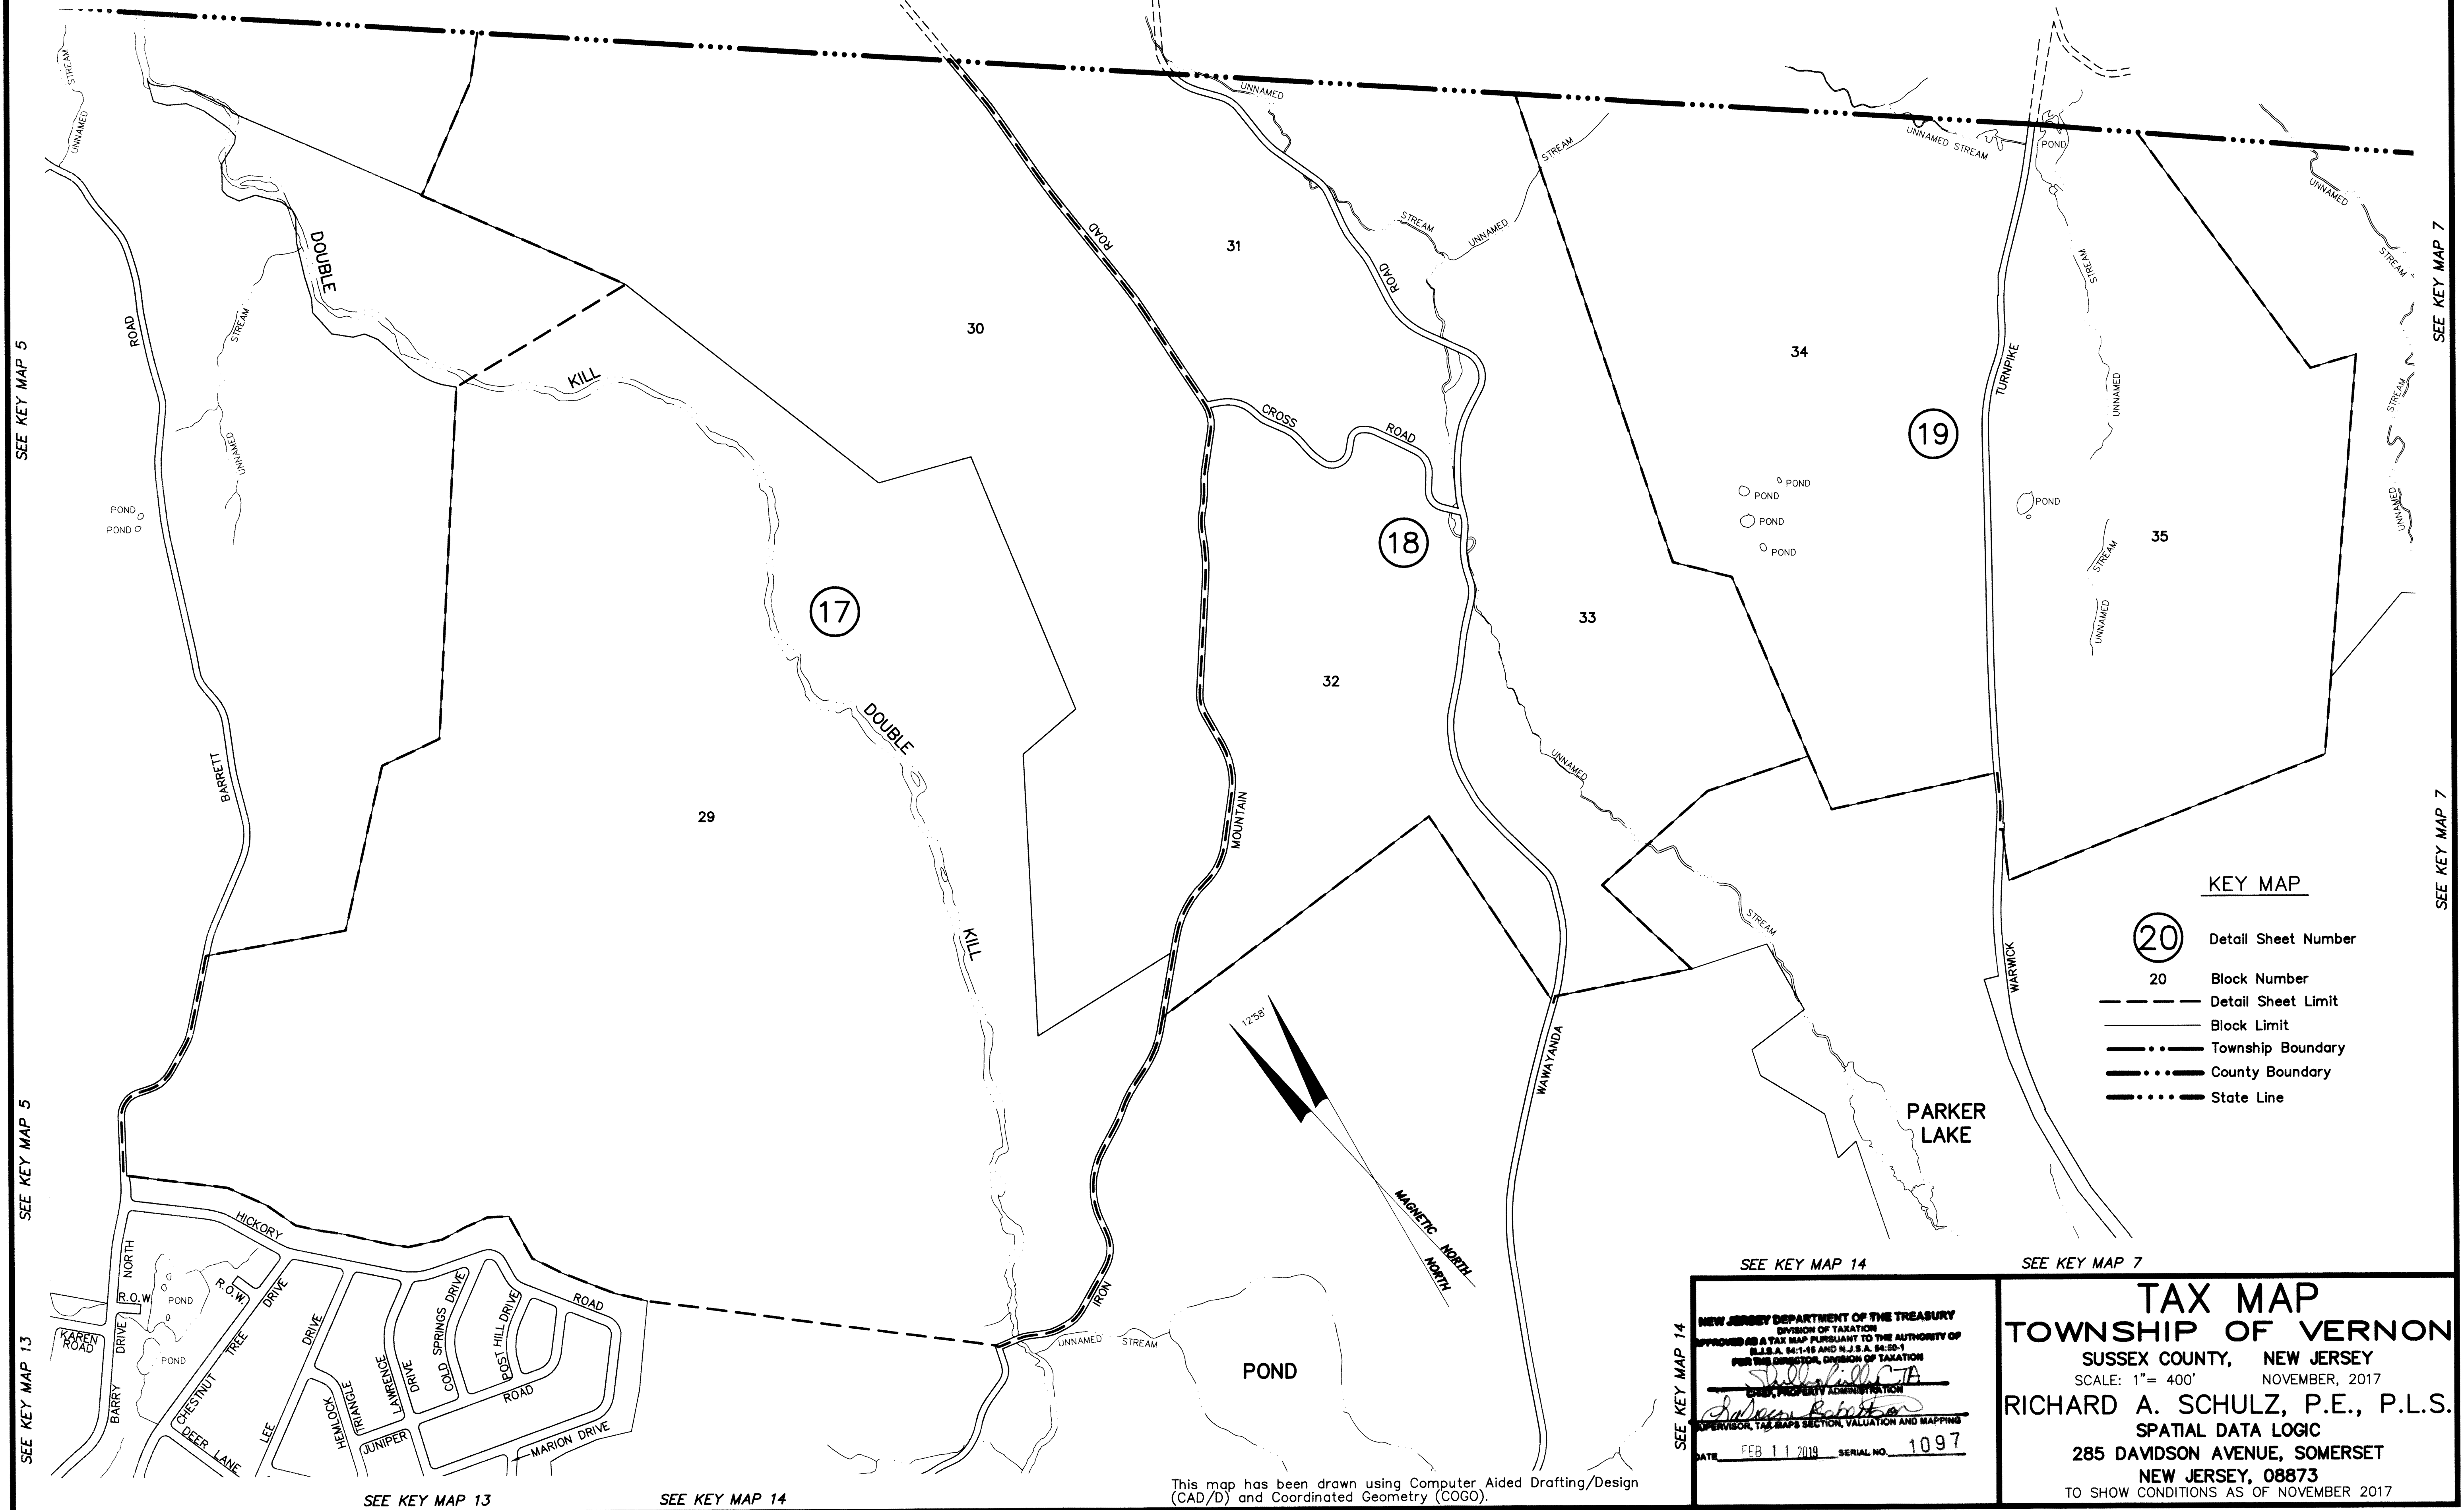

SEE KEY MAP 5

SEE KEY MAP 5

SEE KEY MAP 13

SEE KEY MAP 13

SEE KEY MAP 14

This map has been drawn using Computer Aided Drafting/Design (CAD/D) and Coordinated Geometry (COGO).

**KEY MAP**

- 20 Detail Sheet Number
- 20 Block Number
- Detail Sheet Limit
- Block Limit
- Township Boundary
- County Boundary
- State Line

SEE KEY MAP 14

NEW JERSEY DEPARTMENT OF THE TREASURY  
DIVISION OF TAXATION  
APPROVED AS A TAX MAP PURSUANT TO THE AUTHORITY OF  
N.J.S.A. 54:1-15 AND N.J.S.A. 54:5B-1  
FOR THE SUPERVISOR, DIVISION OF TAXATION

*Richard A. Schulz*  
SUPERVISOR, TAX MAPS SECTION, VALUATION AND MAPPING

DATE FEB 11 2019 SERIAL NO. 1097

SEE KEY MAP 14

SEE KEY MAP 7

**TAX MAP**  
**TOWNSHIP OF VERNON**  
SUSSEX COUNTY, NEW JERSEY  
SCALE: 1" = 400' NOVEMBER, 2017  
RICHARD A. SCHULZ, P.E., P.L.S.  
SPATIAL DATA LOGIC  
285 DAVIDSON AVENUE, SOMERSET  
NEW JERSEY, 08873  
TO SHOW CONDITIONS AS OF NOVEMBER 2017