


REVISIONS		
DATE	NAME	LIC. No.

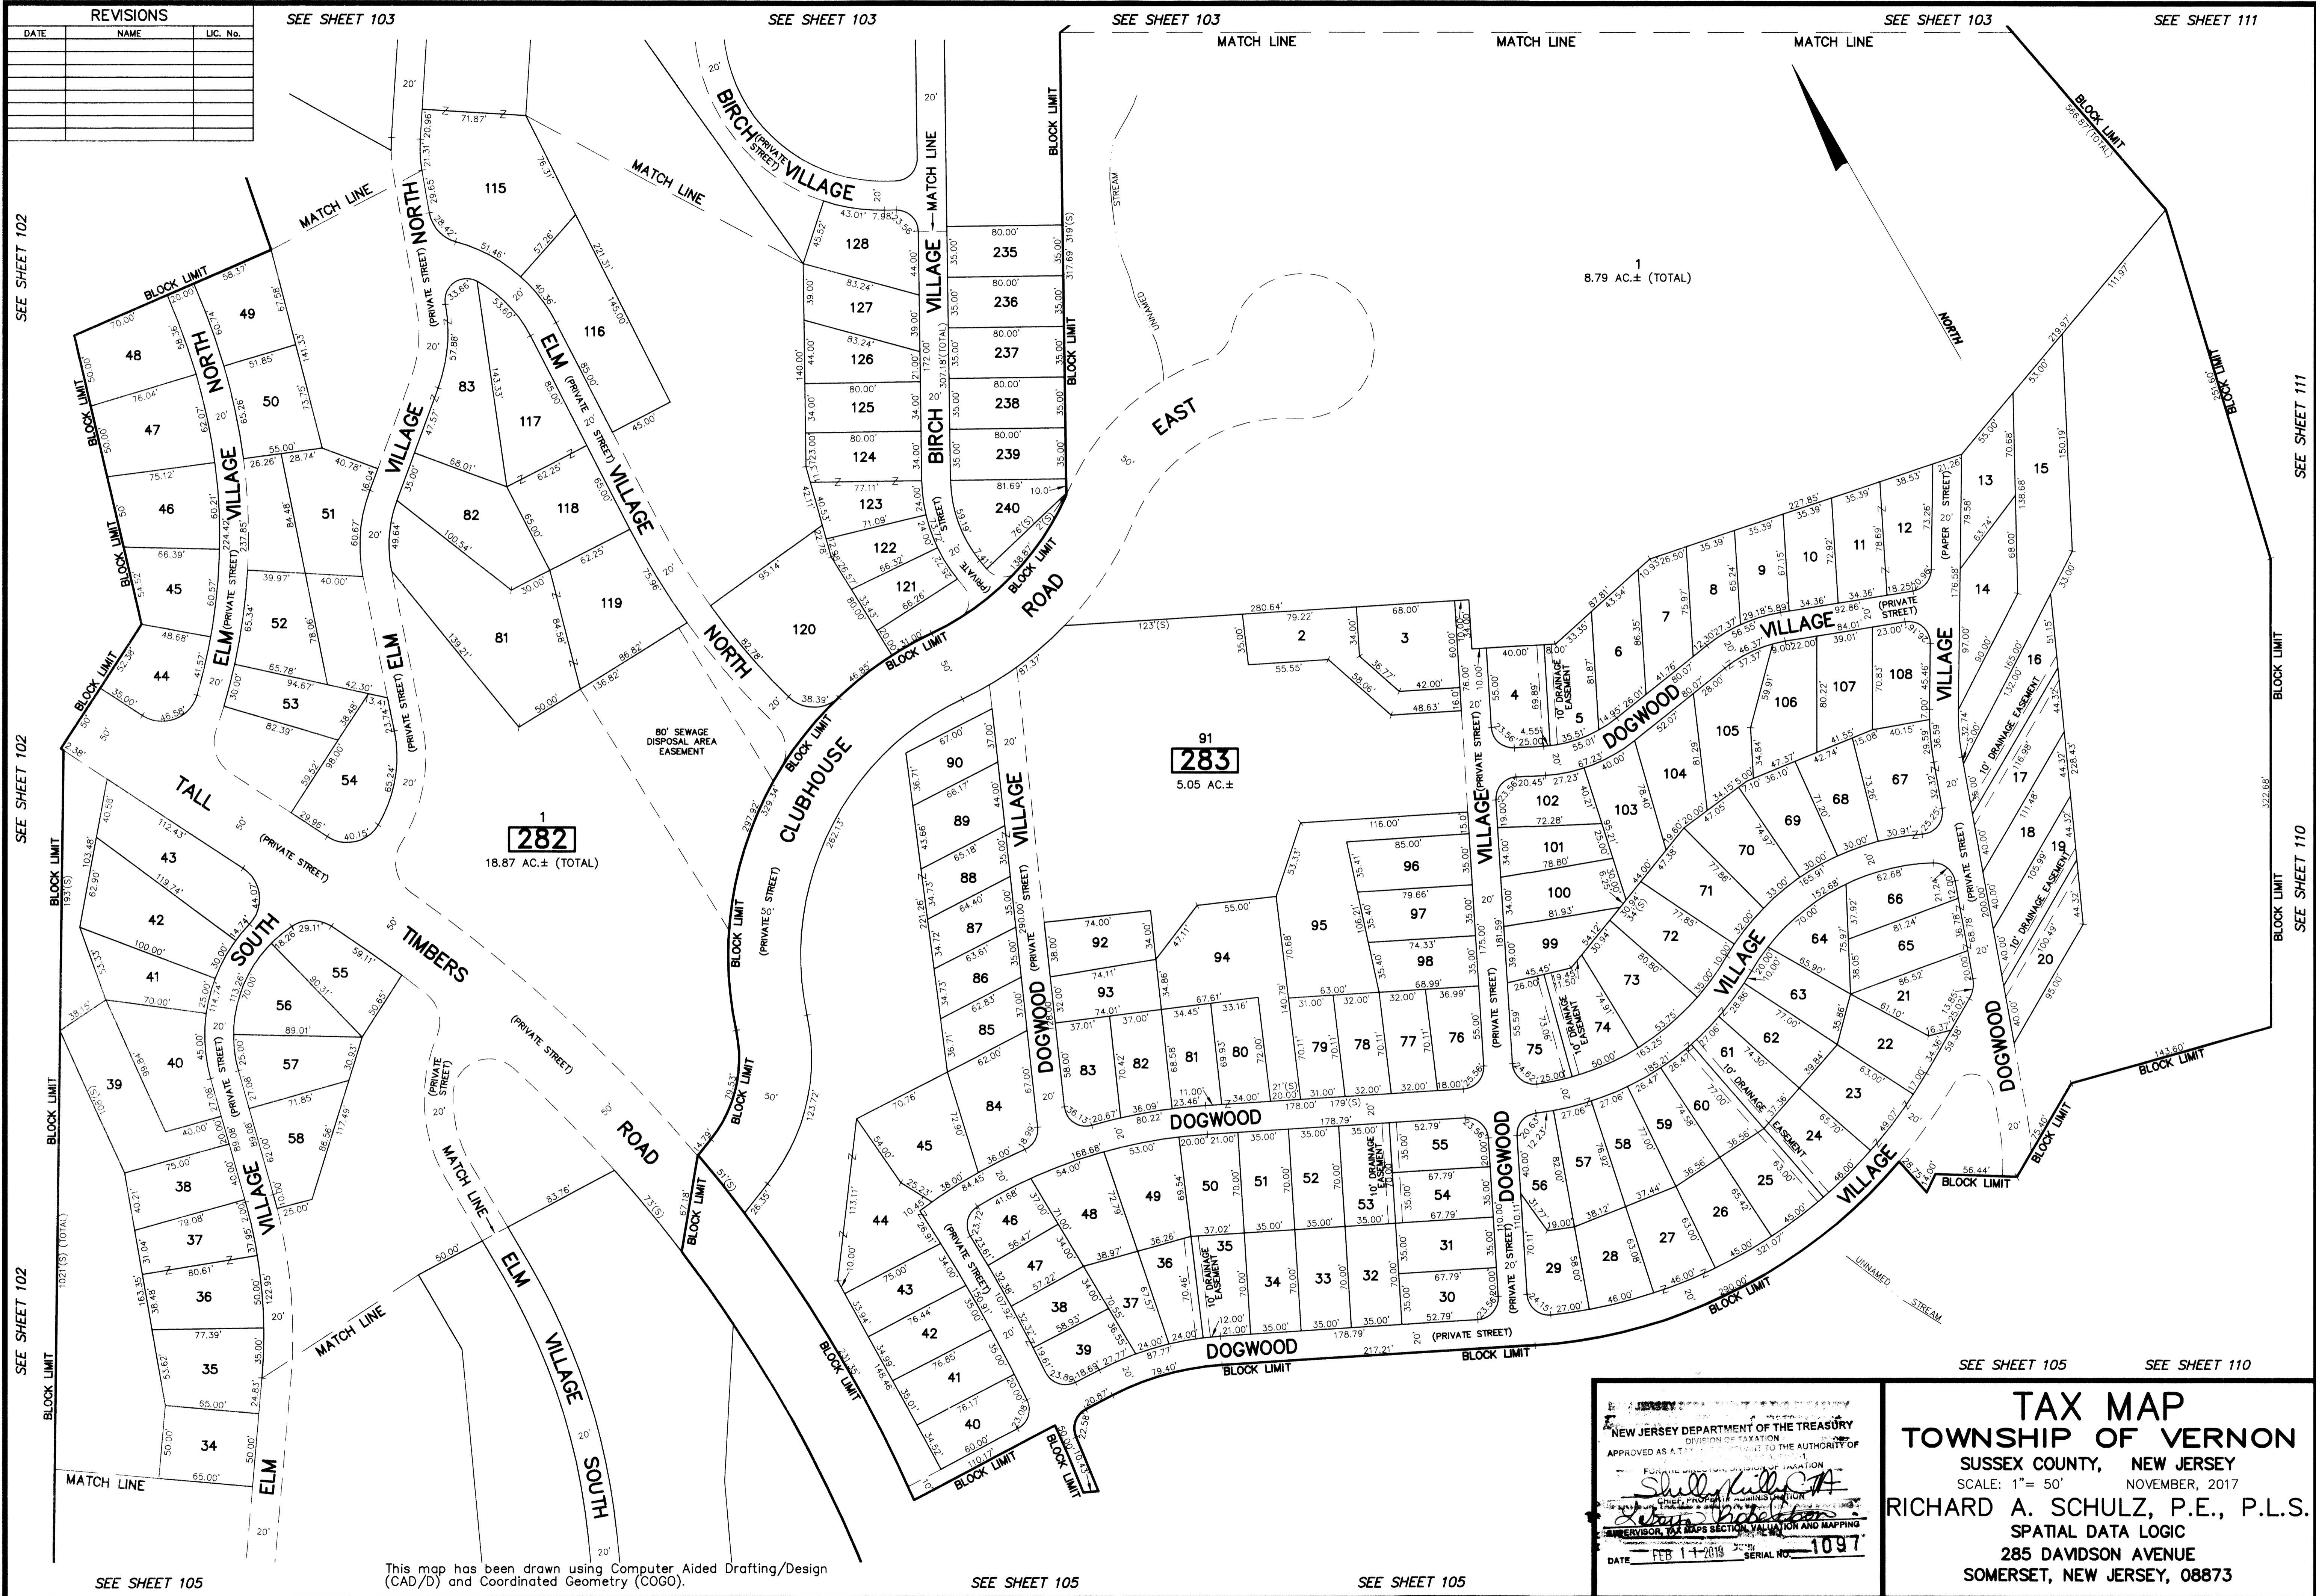

SEE SHEET 102

SEE SHEET 102

SEE SHEET 102

SEE SHEET 103

SEE SHEET 103

SEE SHEET 103

SEE SHEET 103

SEE SHEET 111

SEE SHEET 105

SEE SHEET 105

SEE SHEET 105

SEE SHEET 105

SEE SHEET 110

This map has been drawn using Computer Aided Drafting/Design (CAD/D) and Coordinated Geometry (COGO).

NEW JERSEY DEPARTMENT OF THE TREASURY
 DIVISION OF TAXATION
 APPROVED AS A TAX MAP TO THE AUTHORITY OF
 SUPERVISOR, TAX MAPS SECTION, VALUATION AND MAPPING
 DATE FEB 11 2019 SERIAL NO. 1097

TAX MAP
TOWNSHIP OF VERNON
 SUSSEX COUNTY, NEW JERSEY
 SCALE: 1"= 50' NOVEMBER, 2017
 RICHARD A. SCHULZ, P.E., P.L.S.
 SPATIAL DATA LOGIC
 285 DAVIDSON AVENUE
 SOMERSET, NEW JERSEY, 08873