


REVISIONS		
DATE	NAME	LIC. No.

SEE SHEET 204 SEE SHEET 203 SEE SHEET 203 SEE SHEET 203 SEE SHEET 205

SEE SHEET 204

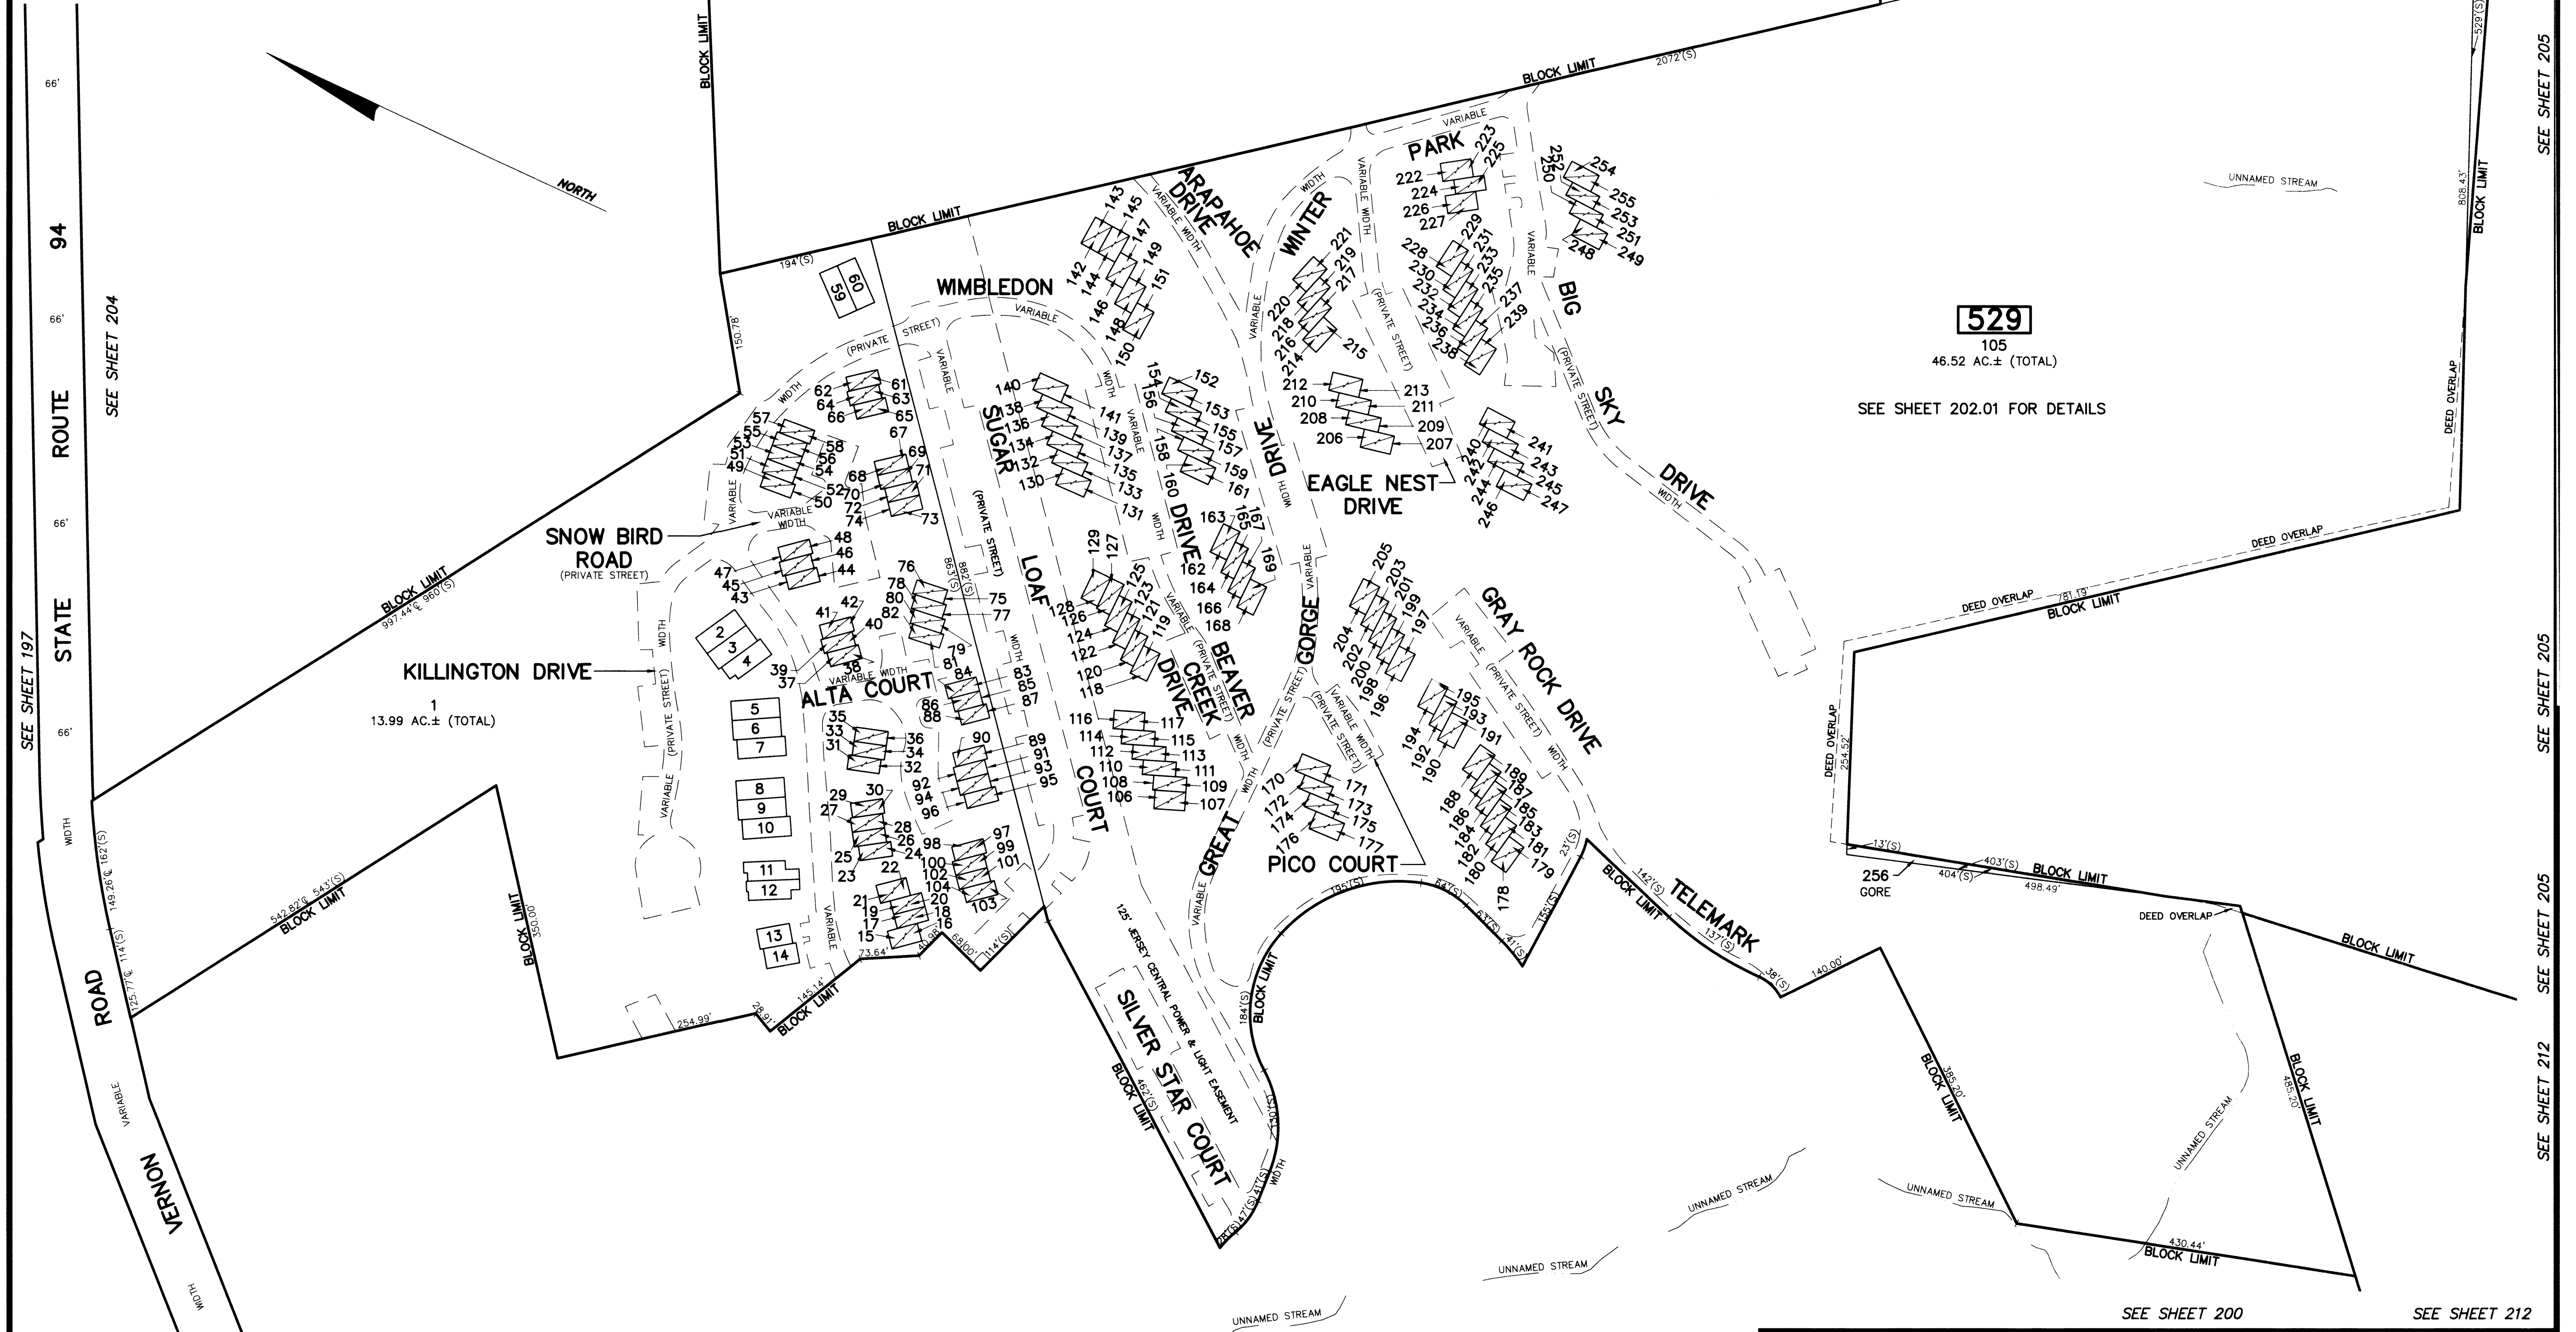

SEE SHEET 197 ROUTE 94 STATE ROAD VERNON MCAFEE

SEE SHEET 205 SEE SHEET 205 SEE SHEET 212

529
105
46.52 AC.± (TOTAL)
SEE SHEET 202.01 FOR DETAILS

1
13.99 AC.± (TOTAL)

NOTE: FOR ALL TWO LEVEL CONDOMINIUM UNITS
ODD LOT NUMBERS ARE FIRST FLOOR UNITS AND
EVEN LOT NUMBERS ARE SECOND FLOOR UNITS.

THE OVERLAPPING LINES & DIMENSIONS SHOWN ARE PLOTTED
IN ACCORDANCE WITH THE METES & BOUNDS DESCRIPTIONS
APPEARING THE LAST DEED OF RECORD FOR EACH PARCEL &
DO NOT PURPORT TO REPRESENT TITLE OR OWNERSHIP STATUS
IN ANY MANNER. THESE SITUATIONS ARE SUBJECT TO SOLUTION
BY THE PROPERTY OWNERS CONCERNED.

DEED OVERLAP	
BLOCK	LOT
529	123
532	11

This map has been drawn using Computer Aided Drafting/Design (CAD/D) and Coordinated Geometry (COGO).

SEE SHEET 201

SEE SHEET 200

SEE SHEET 200 SEE SHEET 212

NEW JERSEY DEPARTMENT OF THE TREASURY
DIVISION OF TAXATION
APPROVED AS A TAX MAP PURSUANT TO THE AUTHORITY OF
N.J.S.A. 54:1-15 AND N.J.S.A. 54:50-1
FOR THE DIRECTOR, DIVISION OF TAXATION
S. J. ...
CHIEF, PROPERTY ADMINISTRATION
R. ...
SUPERVISOR, TAX MAPS SECTION, VALUATION AND MAPPING
DATE FEB 11 2018 SERIAL NO. 1097

TAX MAP
TOWNSHIP OF VERNON
SUSSEX COUNTY, NEW JERSEY
SCALE: 1" = 100' NOVEMBER, 2017
RICHARD A. SCHULZ, P.E., P.L.S.
SPATIAL DATA LOGIC
285 DAVIDSON AVENUE
SOMERSET, NEW JERSEY, 08873