

SYMBOL LEGEND


	Deciduous Tree to Remain
	Evergreen Tree to Remain
	Existing Vegetation to Remain
	Proposed Shrub Planting
	Proposed Deciduous Shade Tree
	Proposed Evergreen Tree
	Proposed Flowering Tree
	Proposed Small Flowering Tree or Large Shrub, with 3 or small stems.
	Plant Symbol, see Plant List
	Existing Contour
	Proposed Spot Grade
	Proposed Top of Wall Spot Grade
	Property Line
	Work Item
	Stone Pile
	Stone Retaining Wall
	Existing Stone Wall

WORK ITEM LEGEND

SYM	WORK ITEM DESCRIPTION
1	Extend existing rock/boulder pile on parking lot side of the existing ditch. Pile should be no taller than 30".
2	Preserve Norway Spruce and Corkscrew Willow in this area.
3	Sound barrier fence 6'-8" in height.
4	Remove 12" of driveway base. Scarify subgrade and add 12" of topsoil/compost mix. See planting notes for soil specifications.
5	Landscape lighting to illuminate. Washes on fence, uplights on trees.
6	Mood steps, 7.5" risers, 12" treads. See Architectural Drawing. Note number of steps to be 14 not 12 as shown on Architectural Drawings.
7	Fieldstone retaining wall using stones on site.
8	Mood deck above, railings on both sides. See Architectural Drawing.
9a	Water feature. Mill camouflage traffic sounds. Water feature option 1: Horse trough w/ bubbler water feature (approx 6'x2x2)
9b	Water feature option 2: Waterfall.
10	New rock/boulder pile to match existing. Pile should be no taller than 30".
11	Mood ramp w/ railing on wall side. See Architectural Drawing.

GENERAL NOTES

- This drawing is based on a survey, including topography, tree locations and all other survey information provided by Robert H. Jordan, Jr.

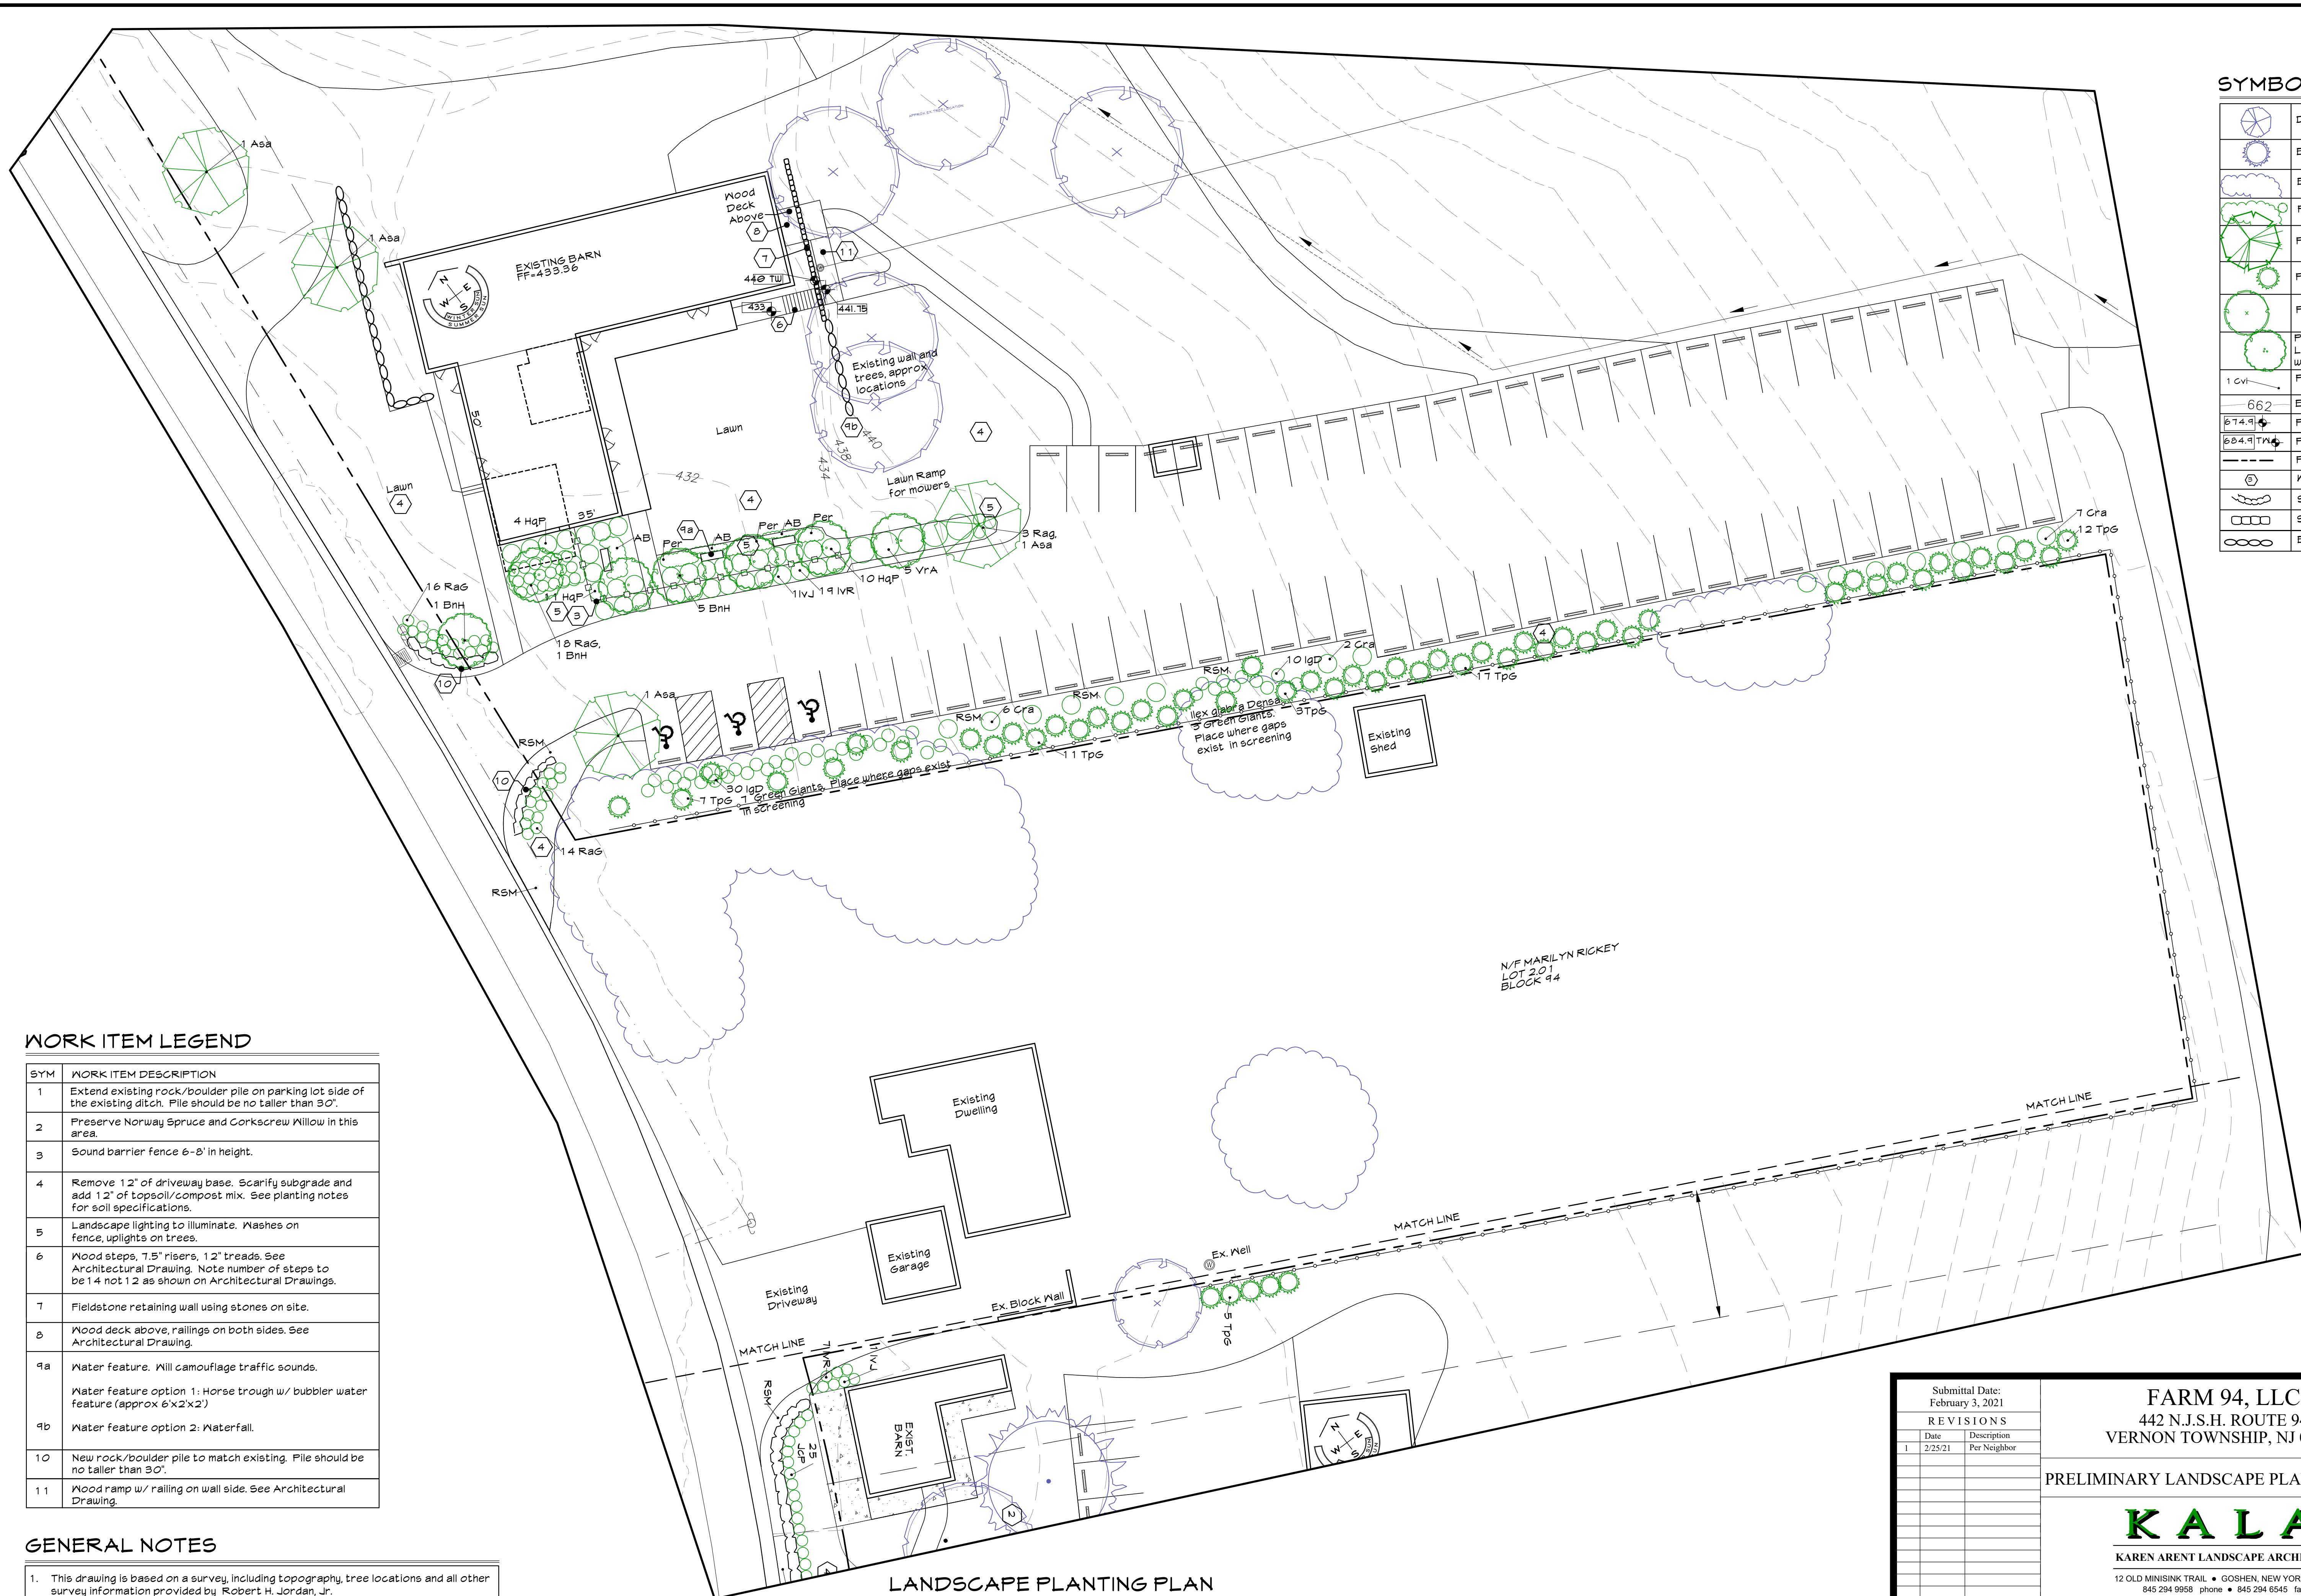

LANDSCAPE PLANTING PLAN

Scale: 1" = 20'

Submittal Date: February 3, 2021 REVISIONS <table border="1"> <thead> <tr> <th>Date</th> <th>Description</th> </tr> </thead> <tbody> <tr> <td>1/2/25/21</td> <td>Per Neighbor</td> </tr> </tbody> </table>	Date	Description	1/2/25/21	Per Neighbor	<p align="center">FARM 94, LLC 442 N.J.S.H. ROUTE 94 VERNON TOWNSHIP, NJ 07462</p> <p align="center">PRELIMINARY LANDSCAPE PLANTING PLAN</p> <p align="center">KALA KAREN ARENT LANDSCAPE ARCHITECT 12 OLD MINSINK TRAIL • GOSHEN, NEW YORK 10924 845 294 9958 phone • 845 294 6545 fax</p>	New York License # Unauthorized alteration or addition to this drawing is a violation of Section 7209 (2) of the New York State Education Law <p align="center">L1</p> 1 of 2
Date	Description					
1/2/25/21	Per Neighbor					
Drawn By: KA Checked By: Scale: As Noted						